
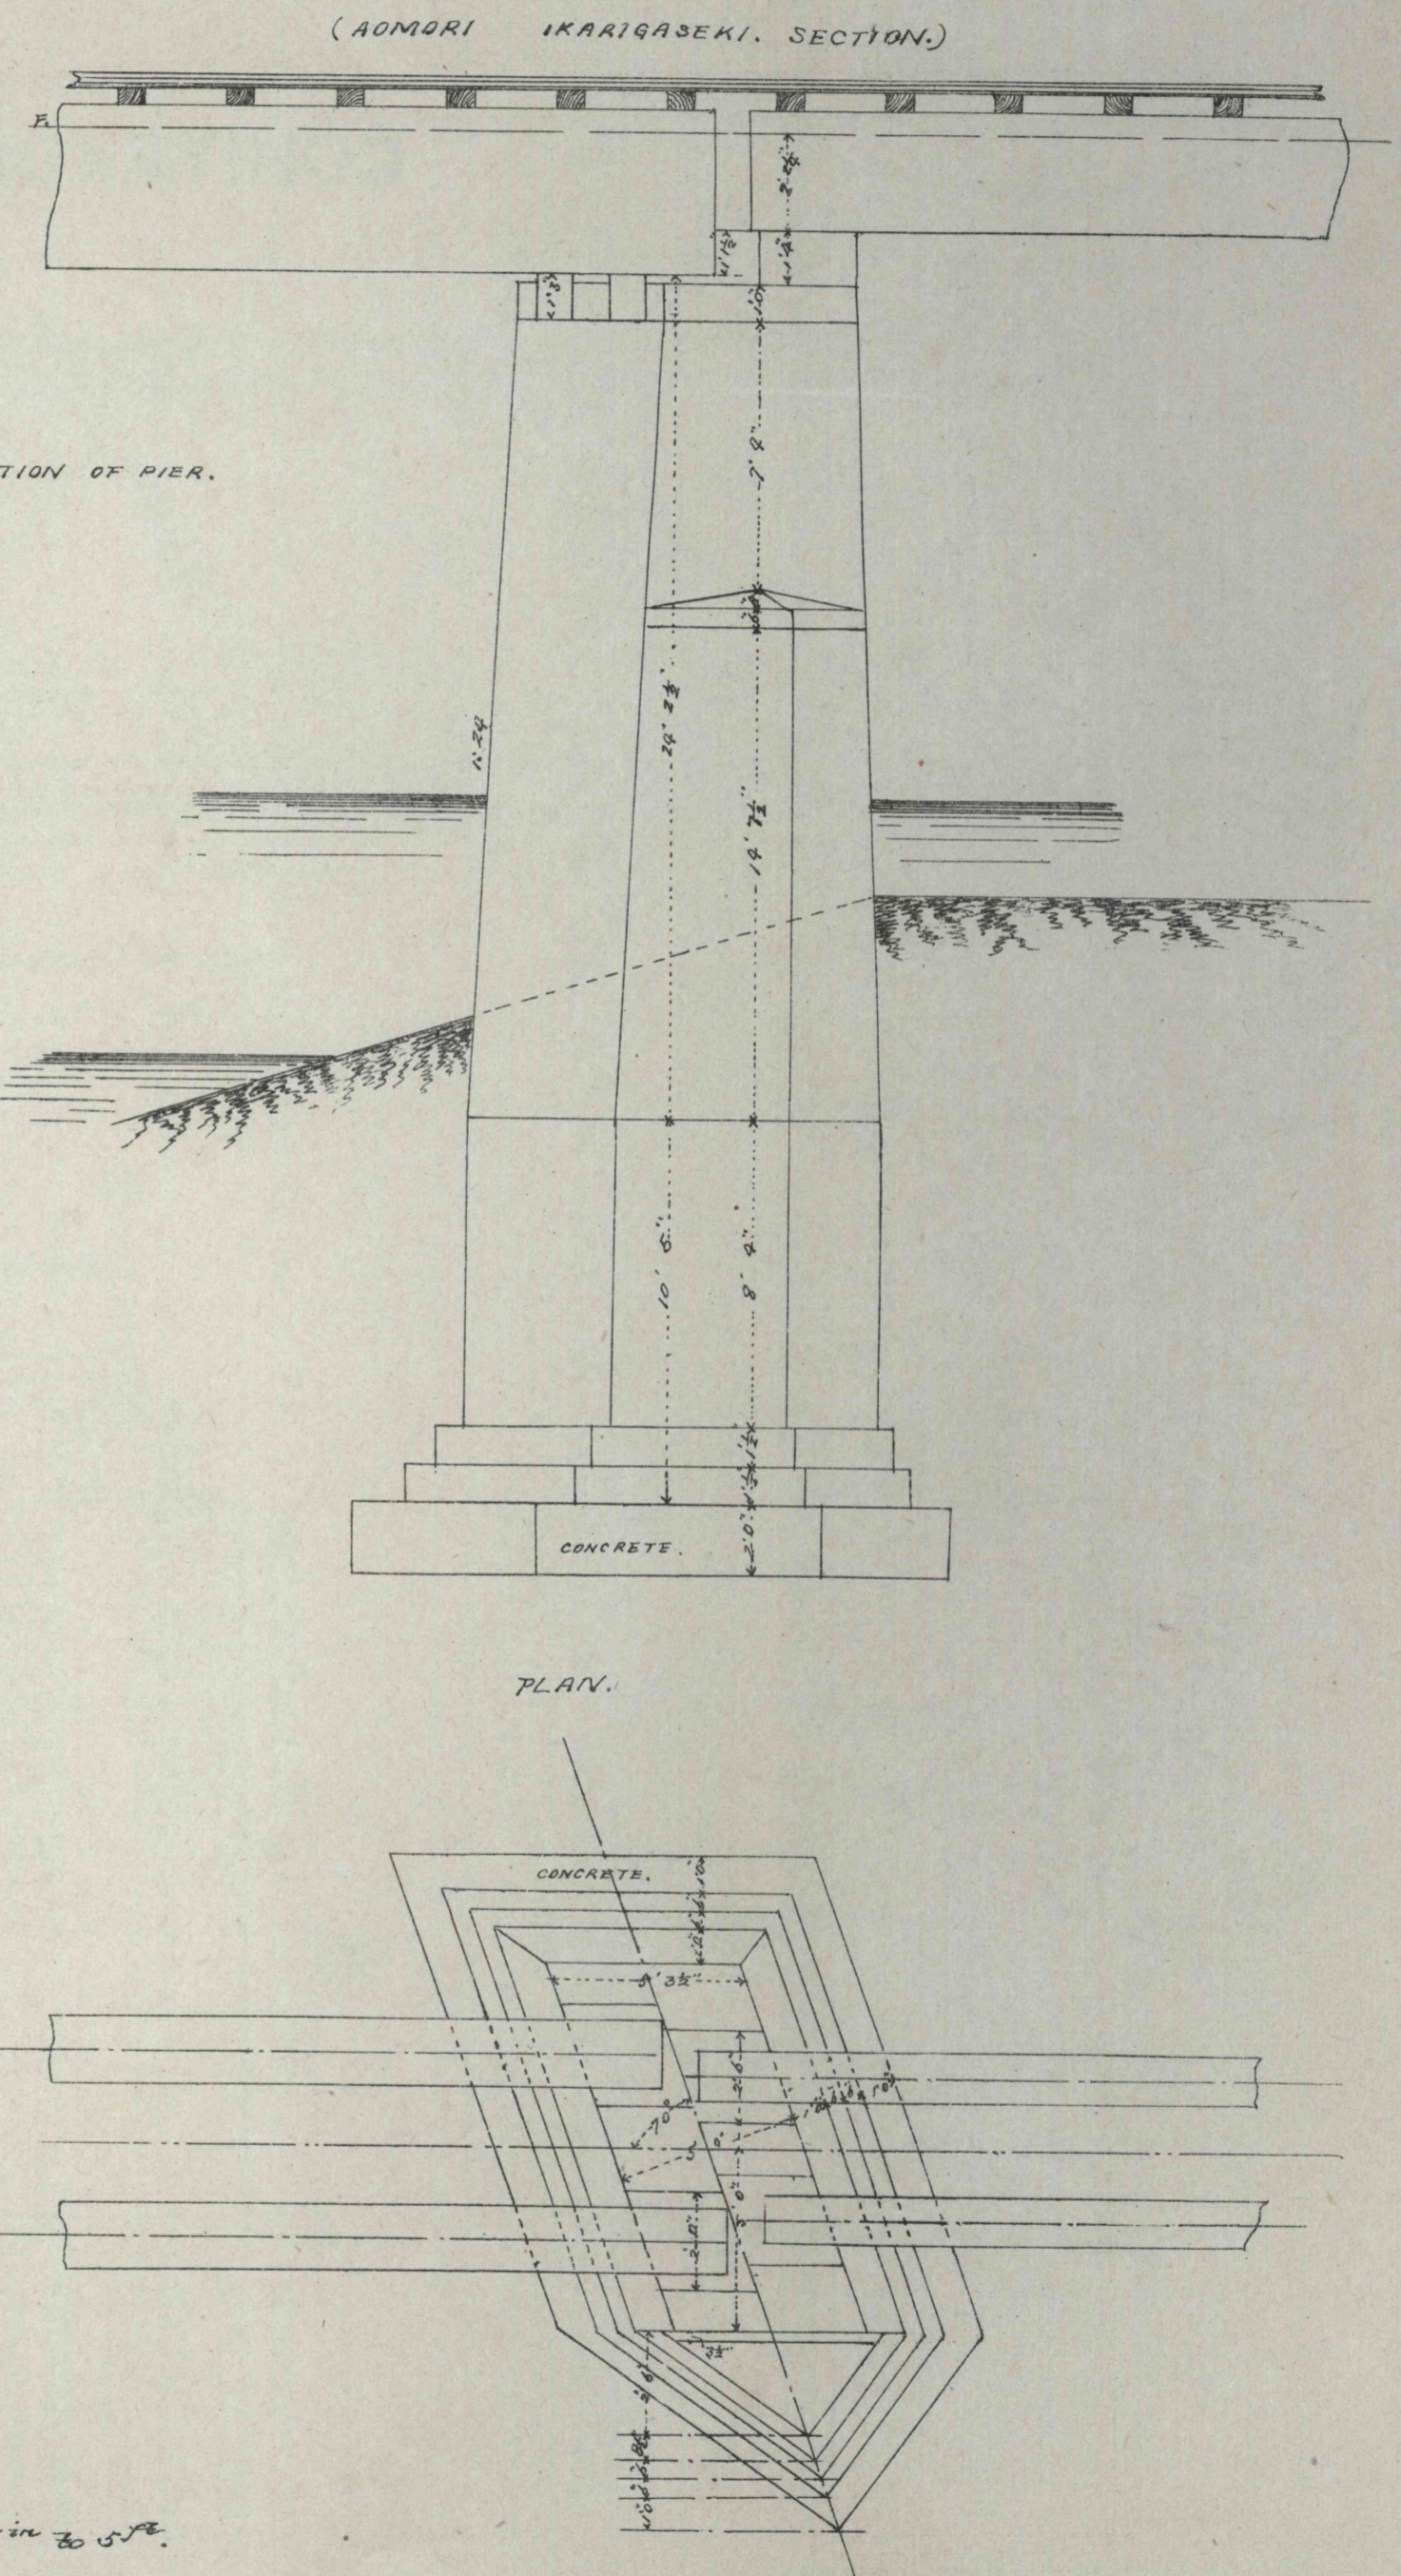
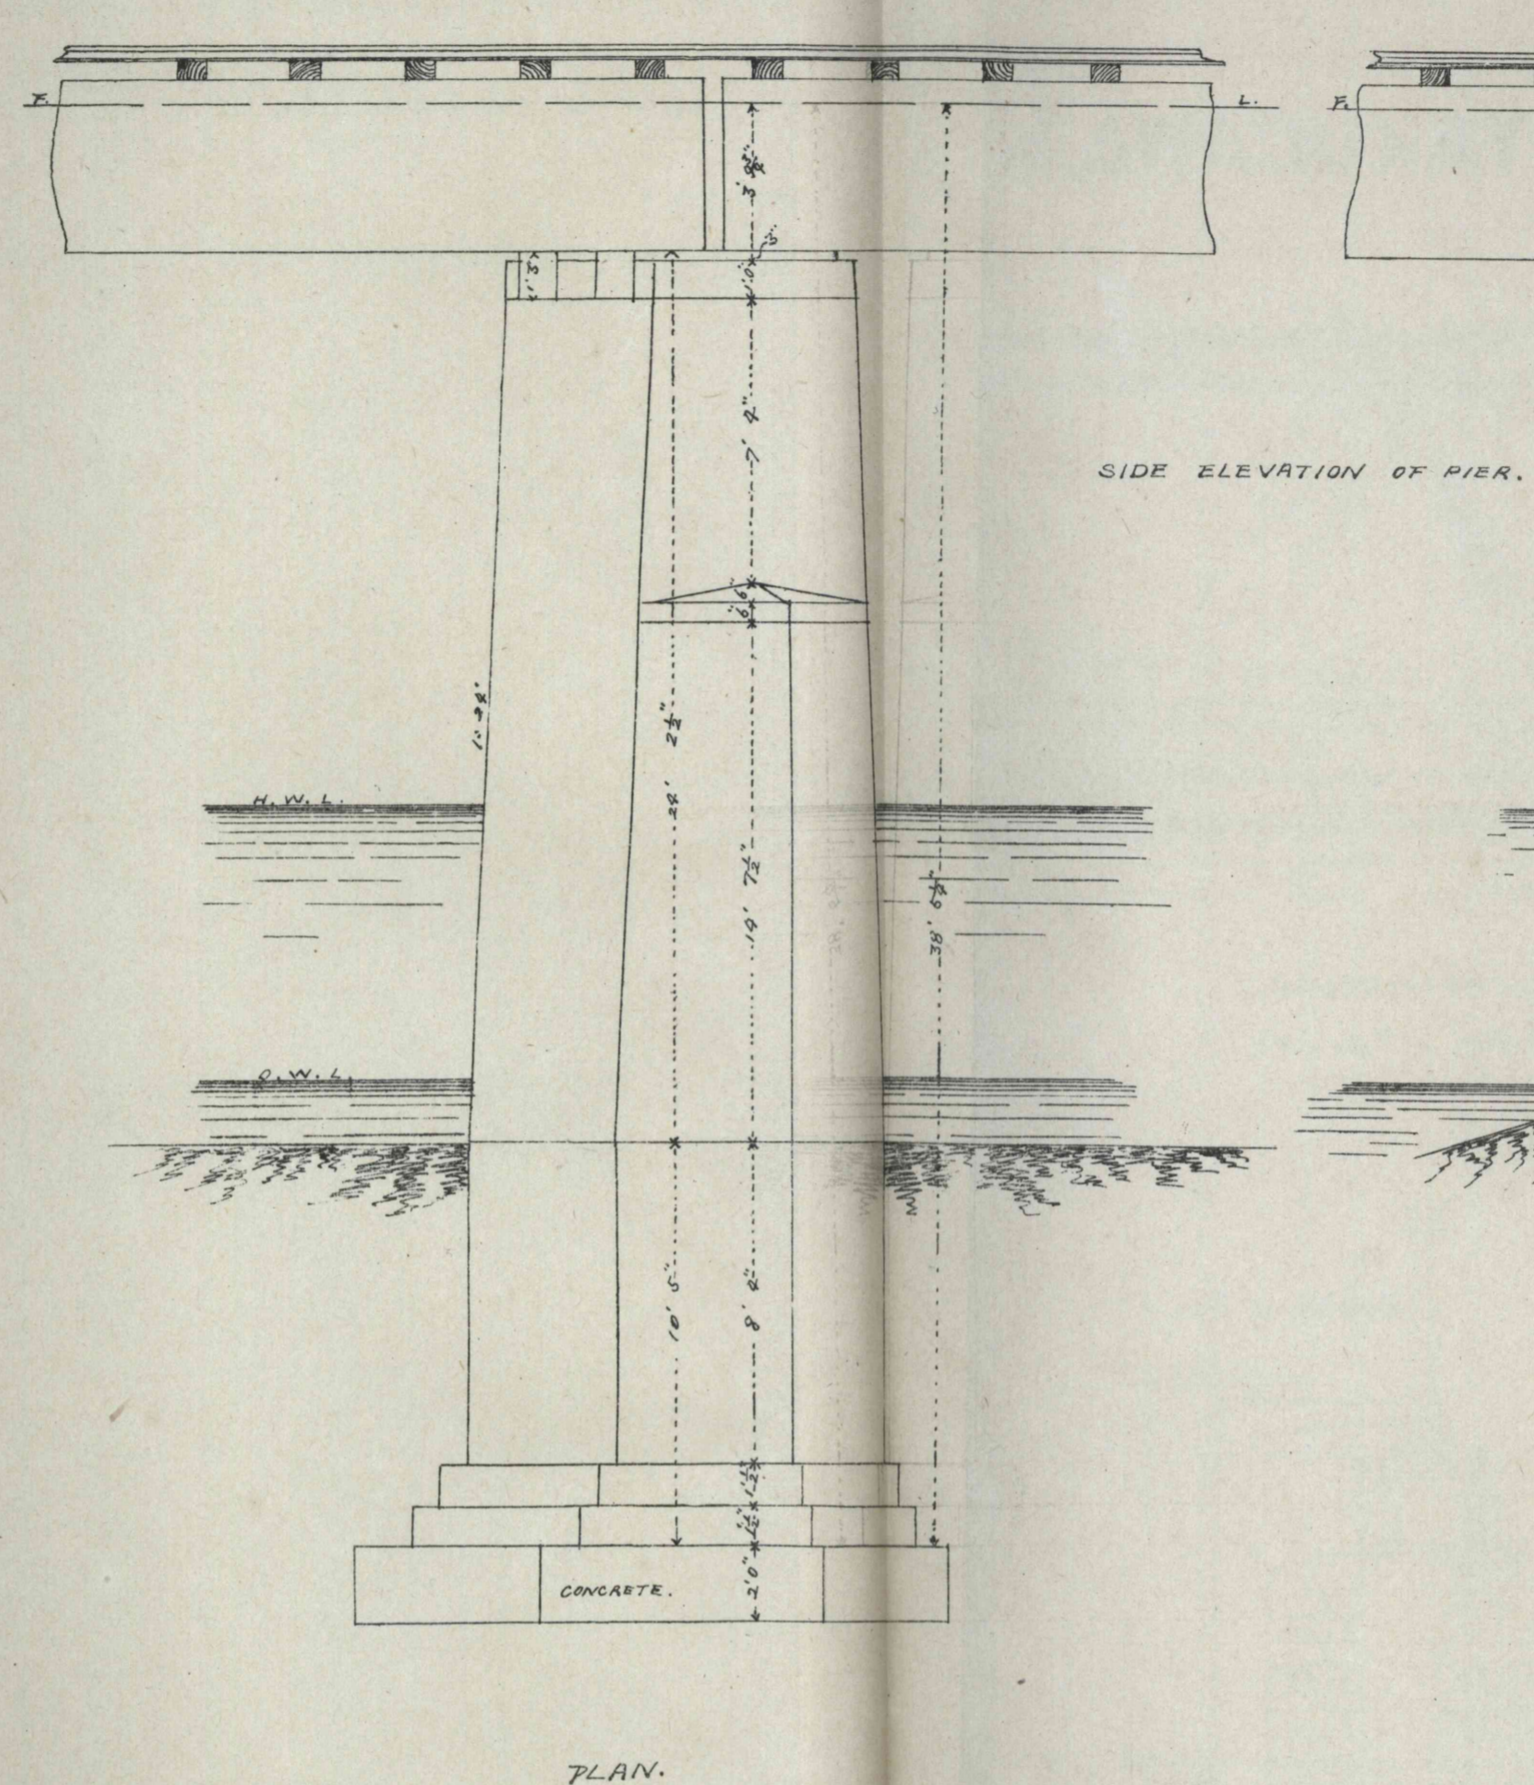


HIRAKAWA BRIDGE.

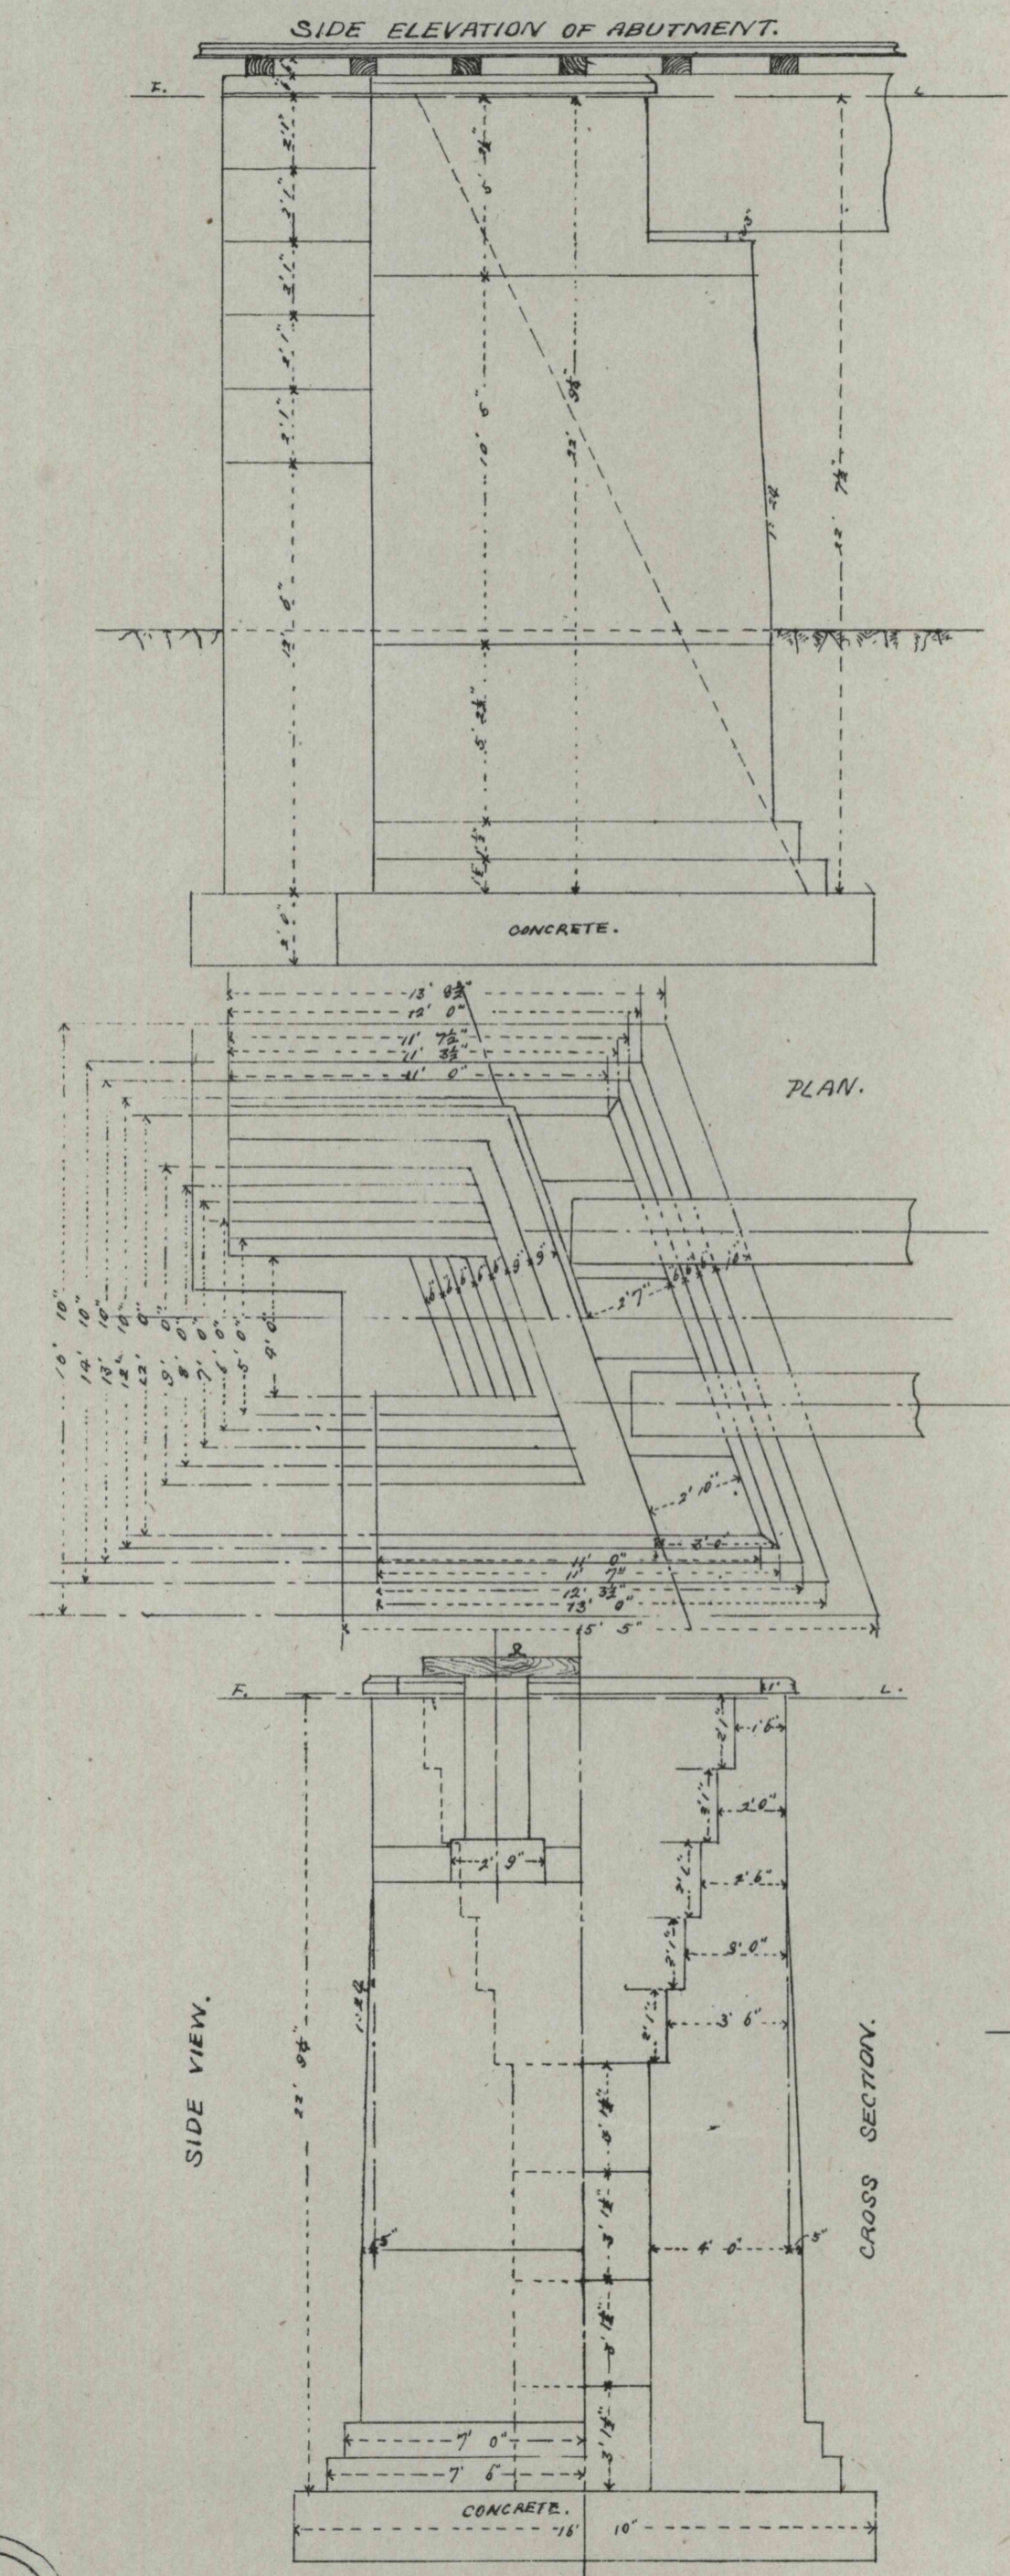

Scale 1/4" = 5'