


N^o1 KUROKAWA BRIDGE . (UTSUNOMIYA SHIRAKAWA SECTION.)

ELEVATION.

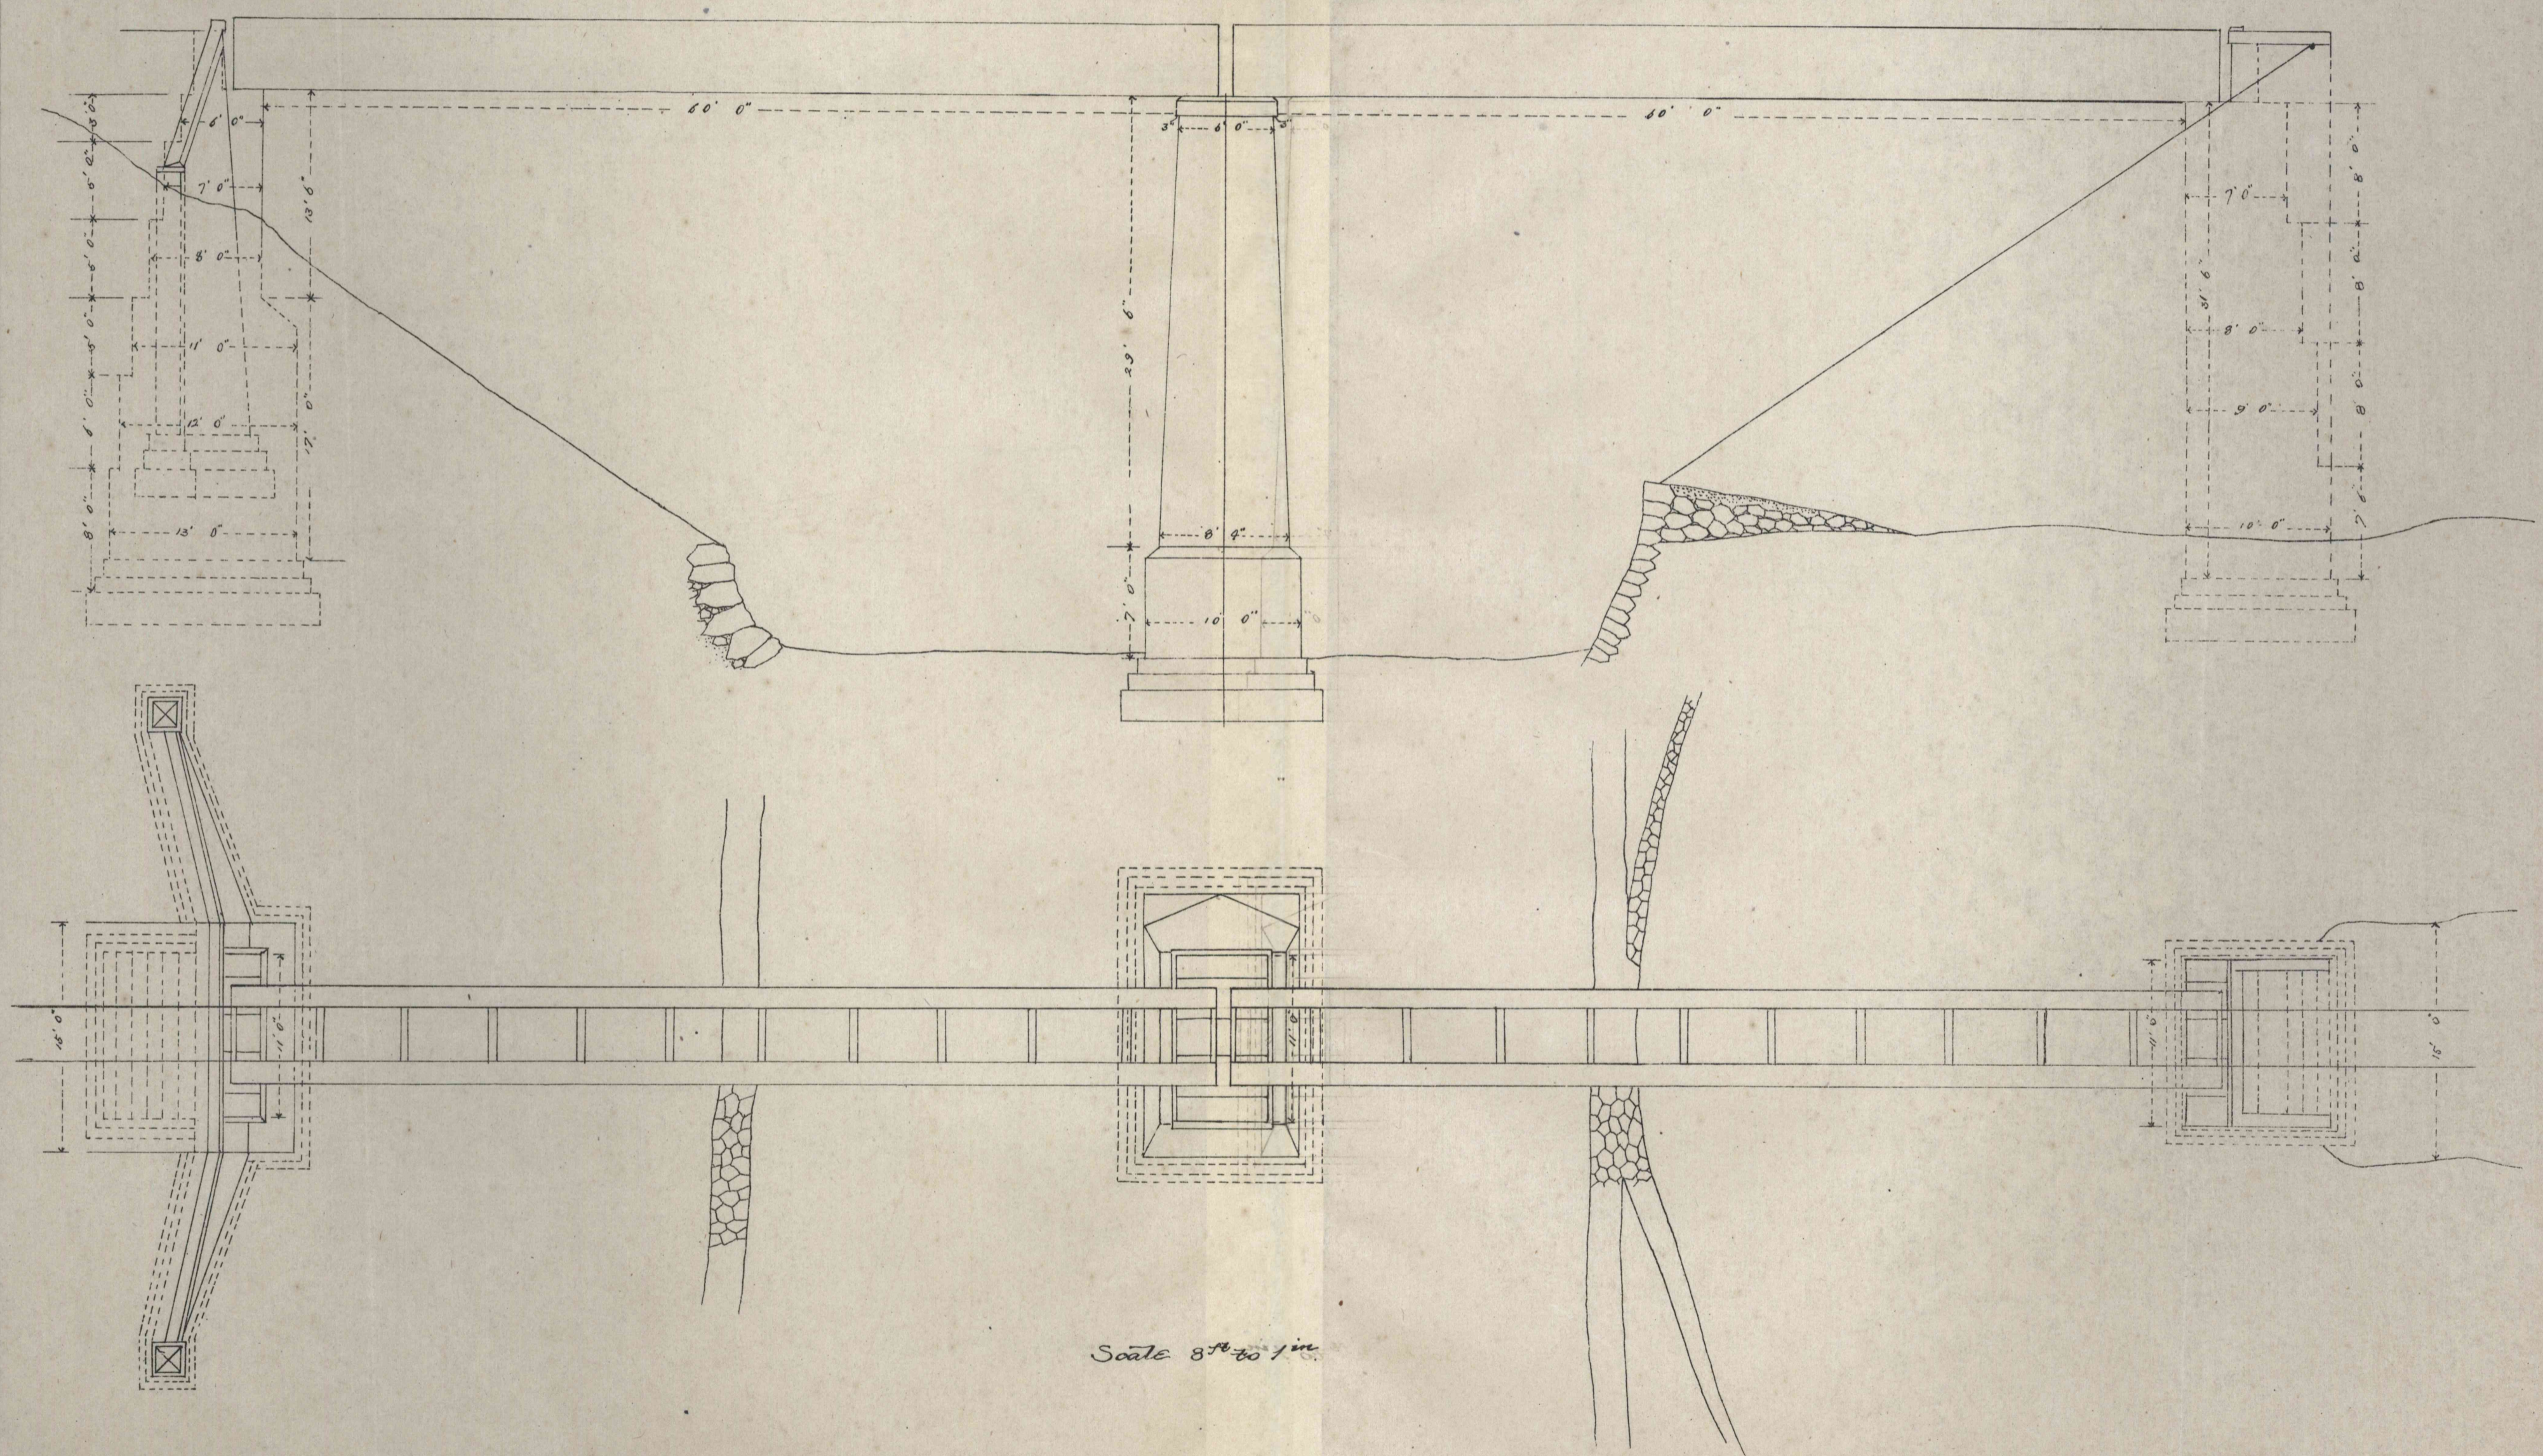

Scale 8" to 1 in.