



三線機關車庫之圖 (本所停車場) 其壹
側面
面

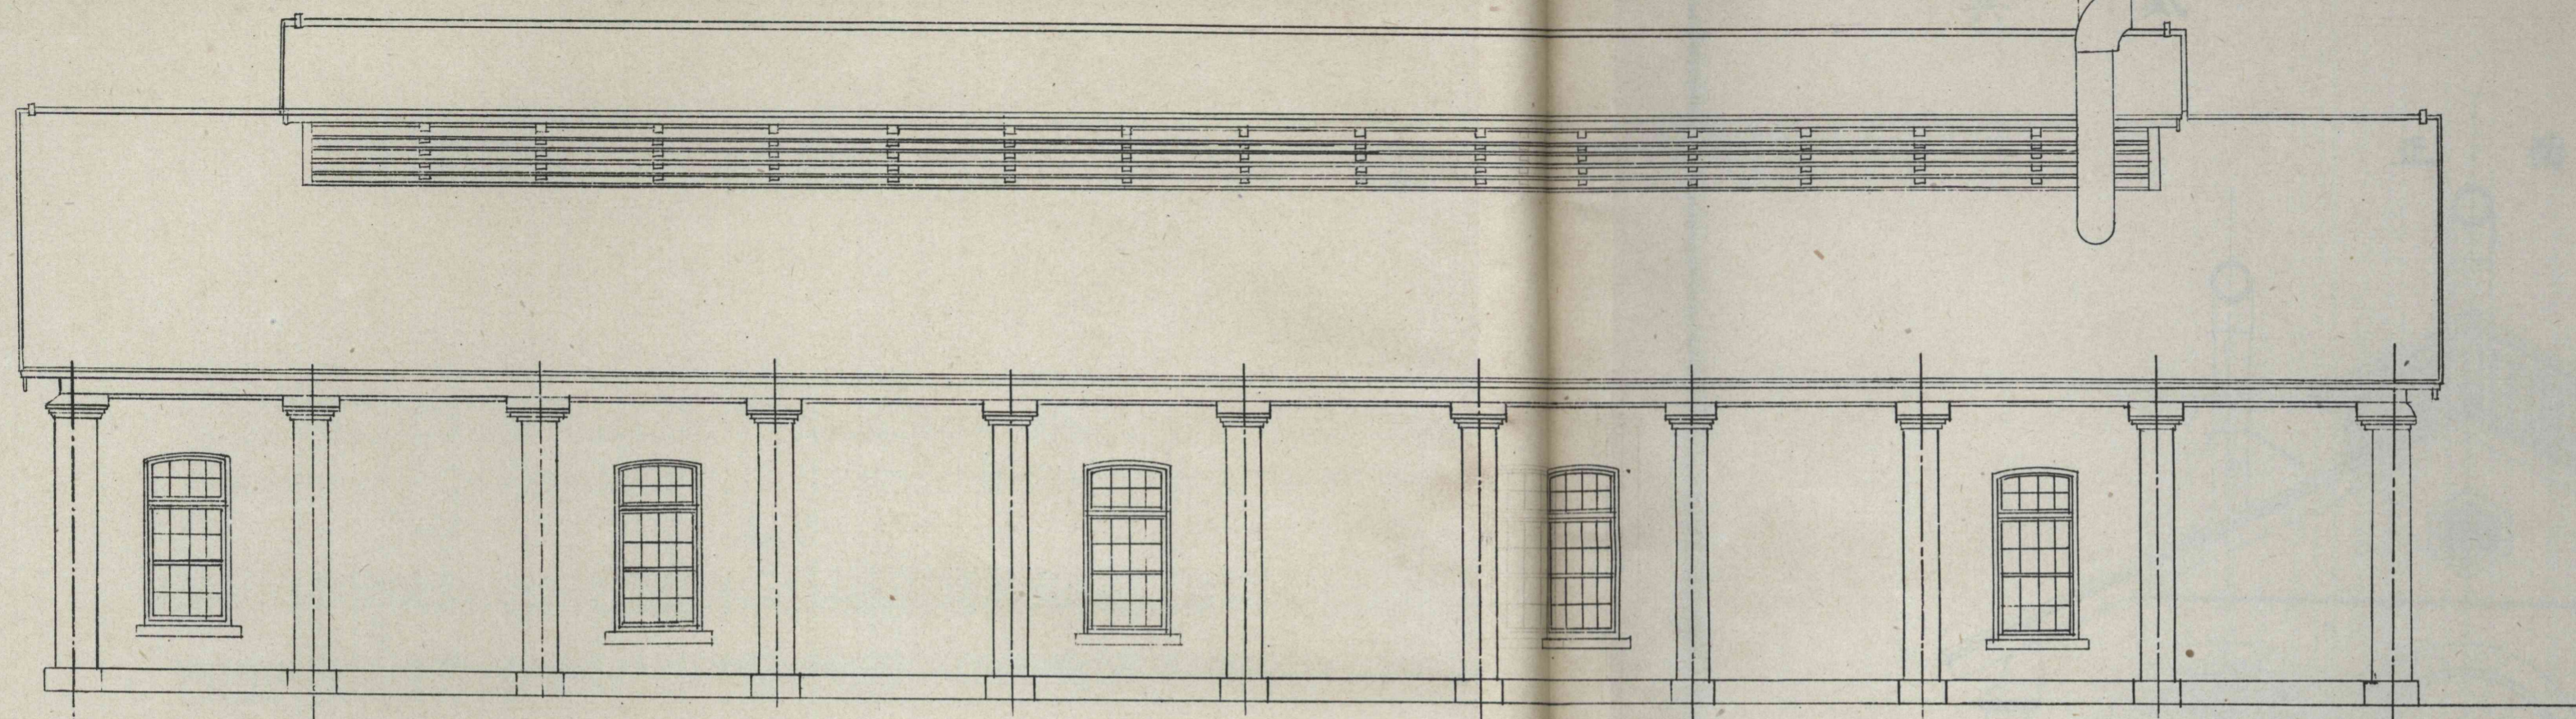

120'0"

平面

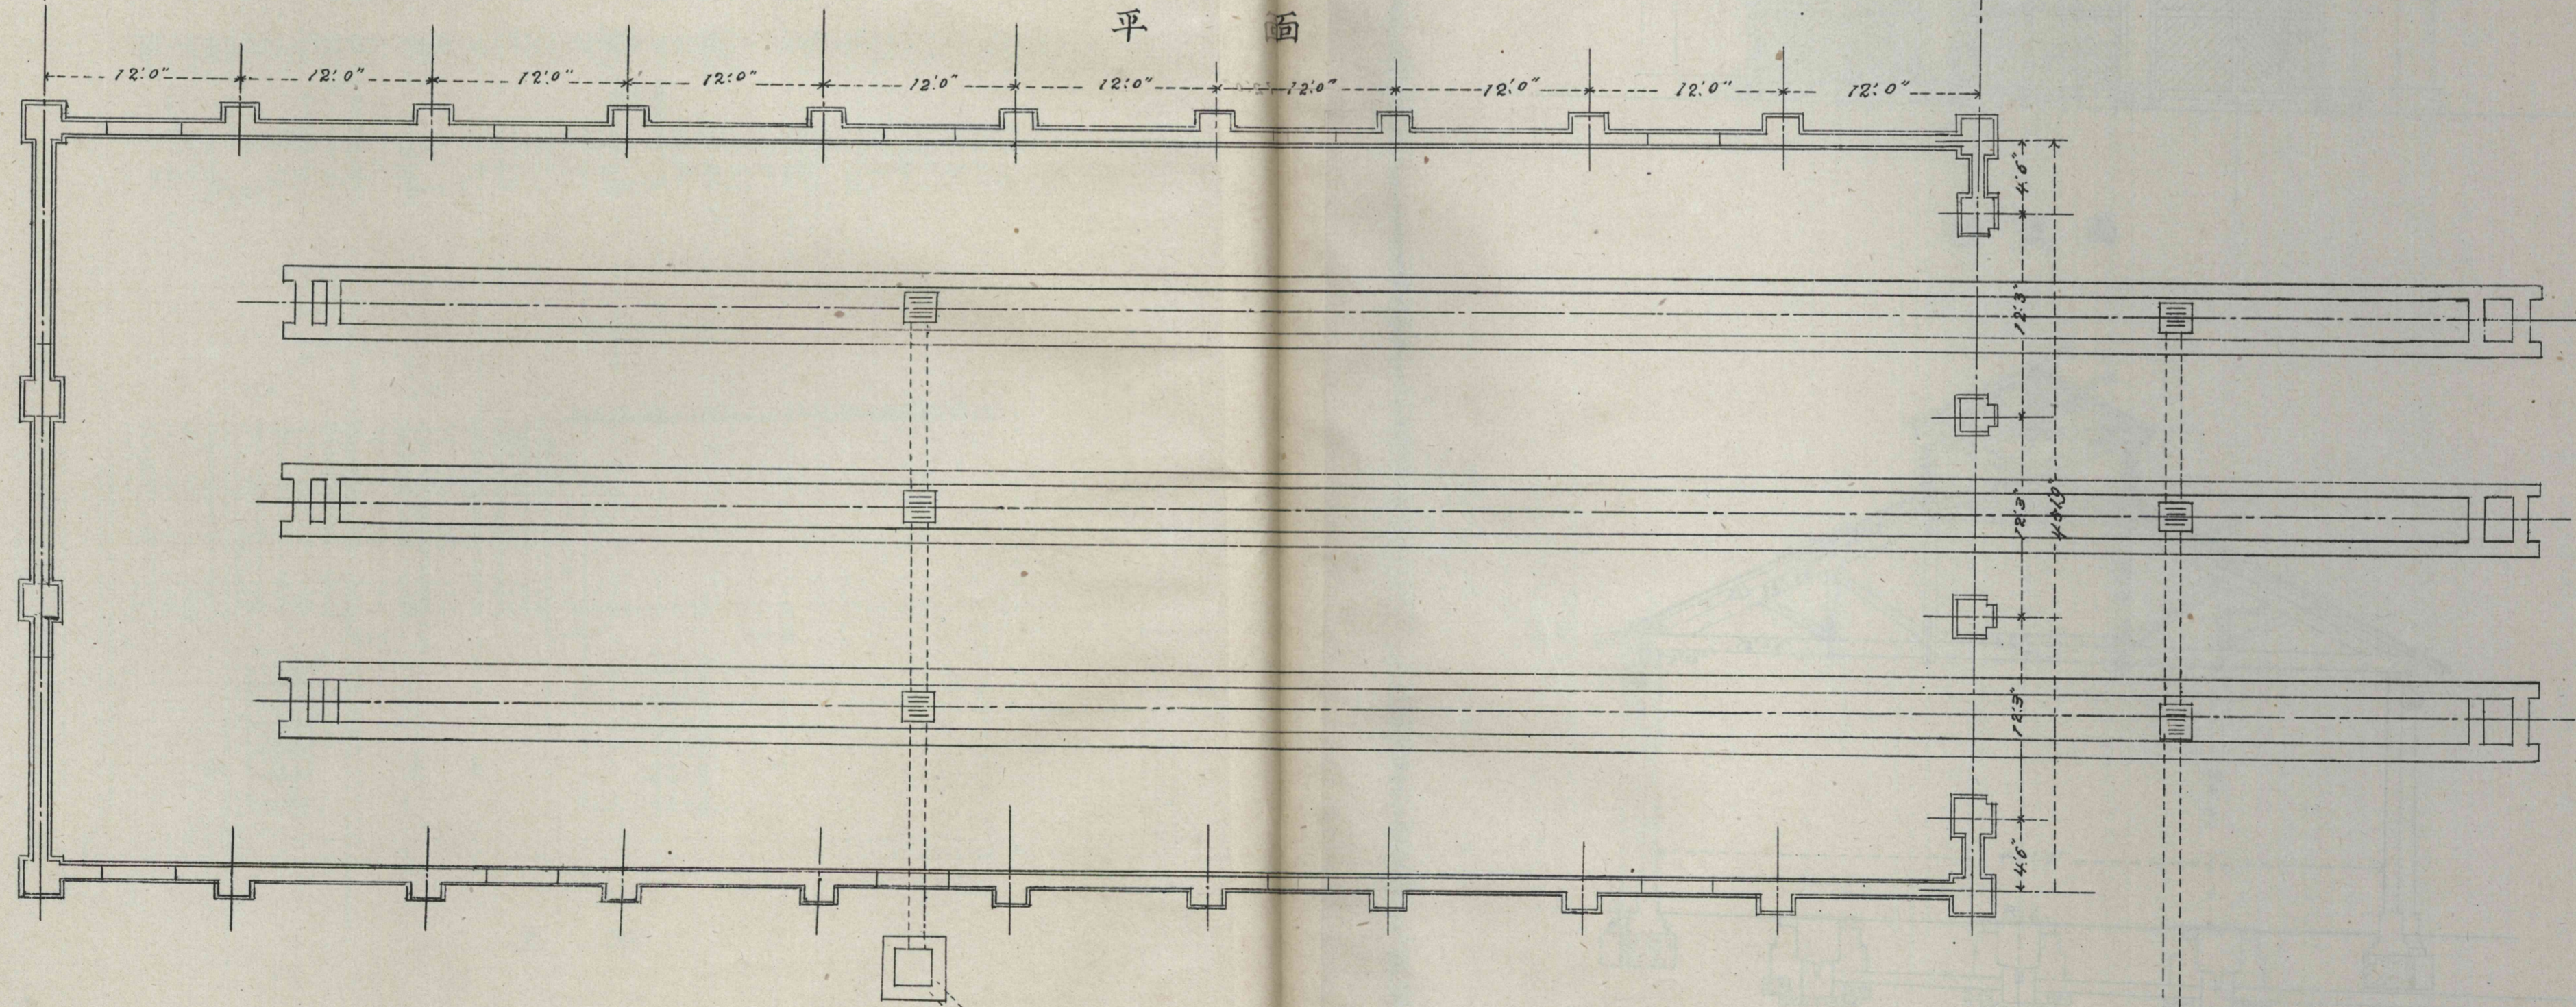

12'0"

12'0"

12'0"

12'0"

12'0"

12'0"

12'0"

12'0"

12'0"

12'0"

12'0"

12'0"

4'6"

12'0"

12'0"

12'0"

4'6"

尺度 以八分壹吋 為壹呎