

TOKYO YOKOHAMA SECTION

鍊鐵 ラスト 桁徑間兜捻吸 敷六 連走

ROKUGOGAWA ABBRIDGE.

總延長 壹千六百四拾五呎









No 1..1

總經費 四拾萬四千九百七十四 壹吹平均 貳百六拾四圓

ELEVATION.

CROSS SECTION AT E-E

CROSS SECTION AT F---F

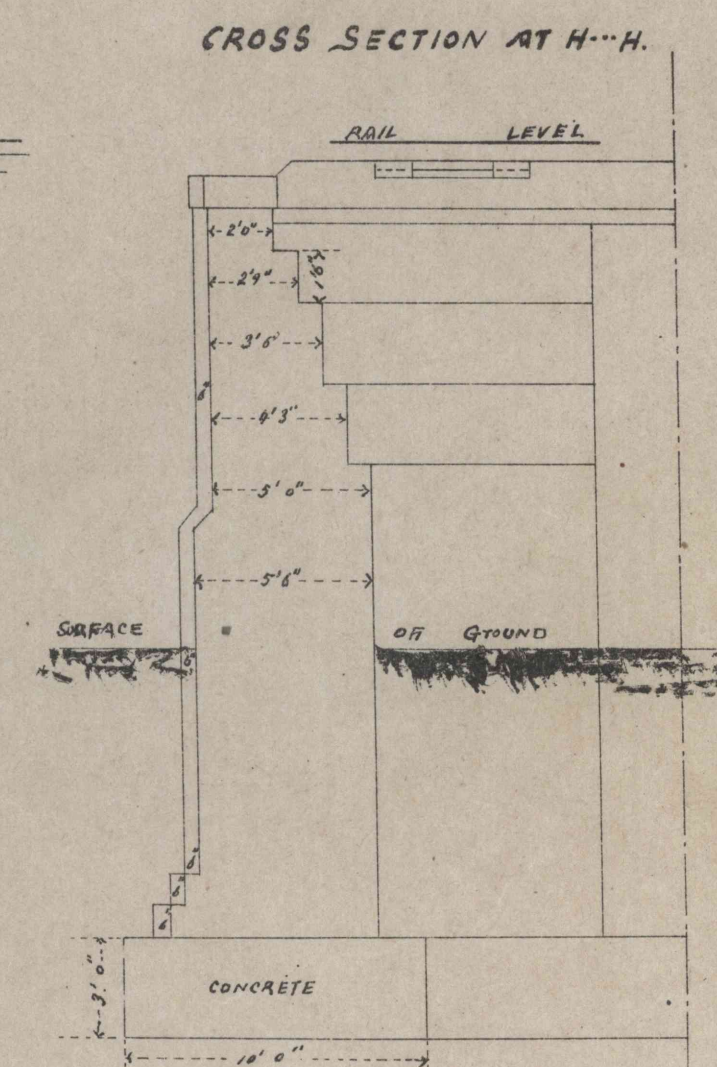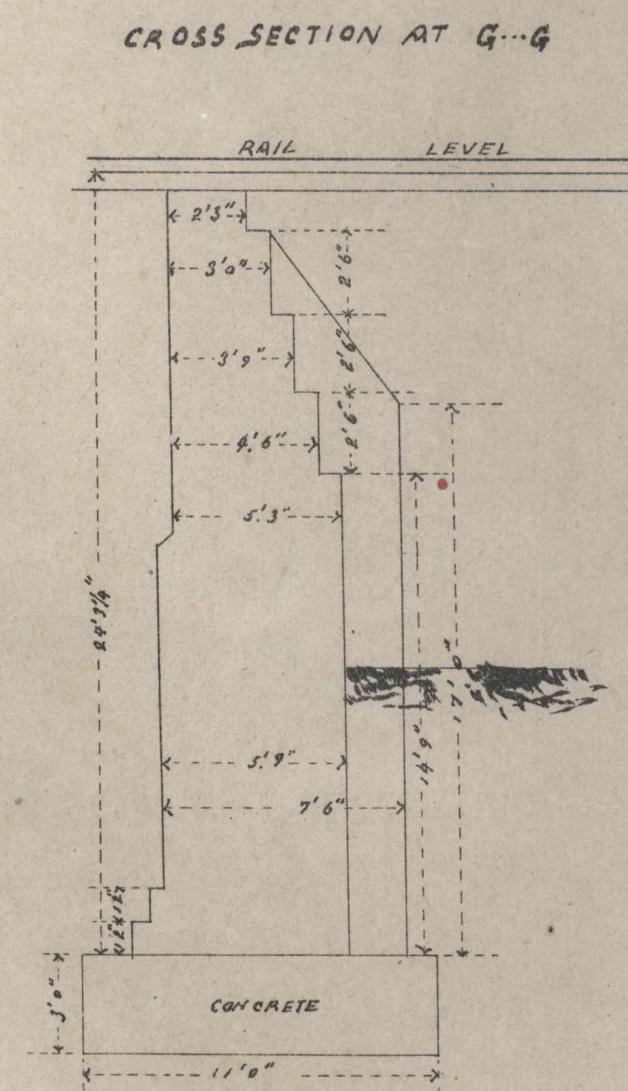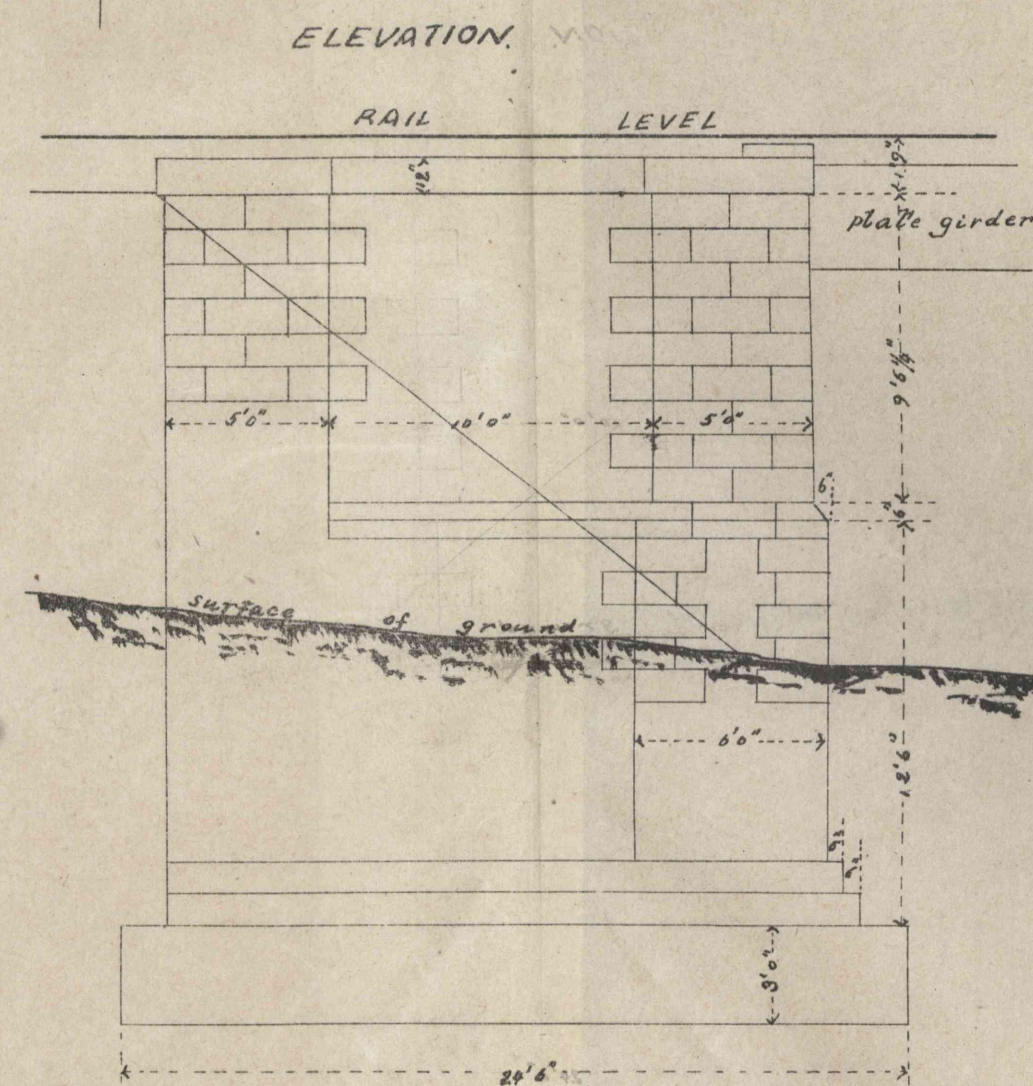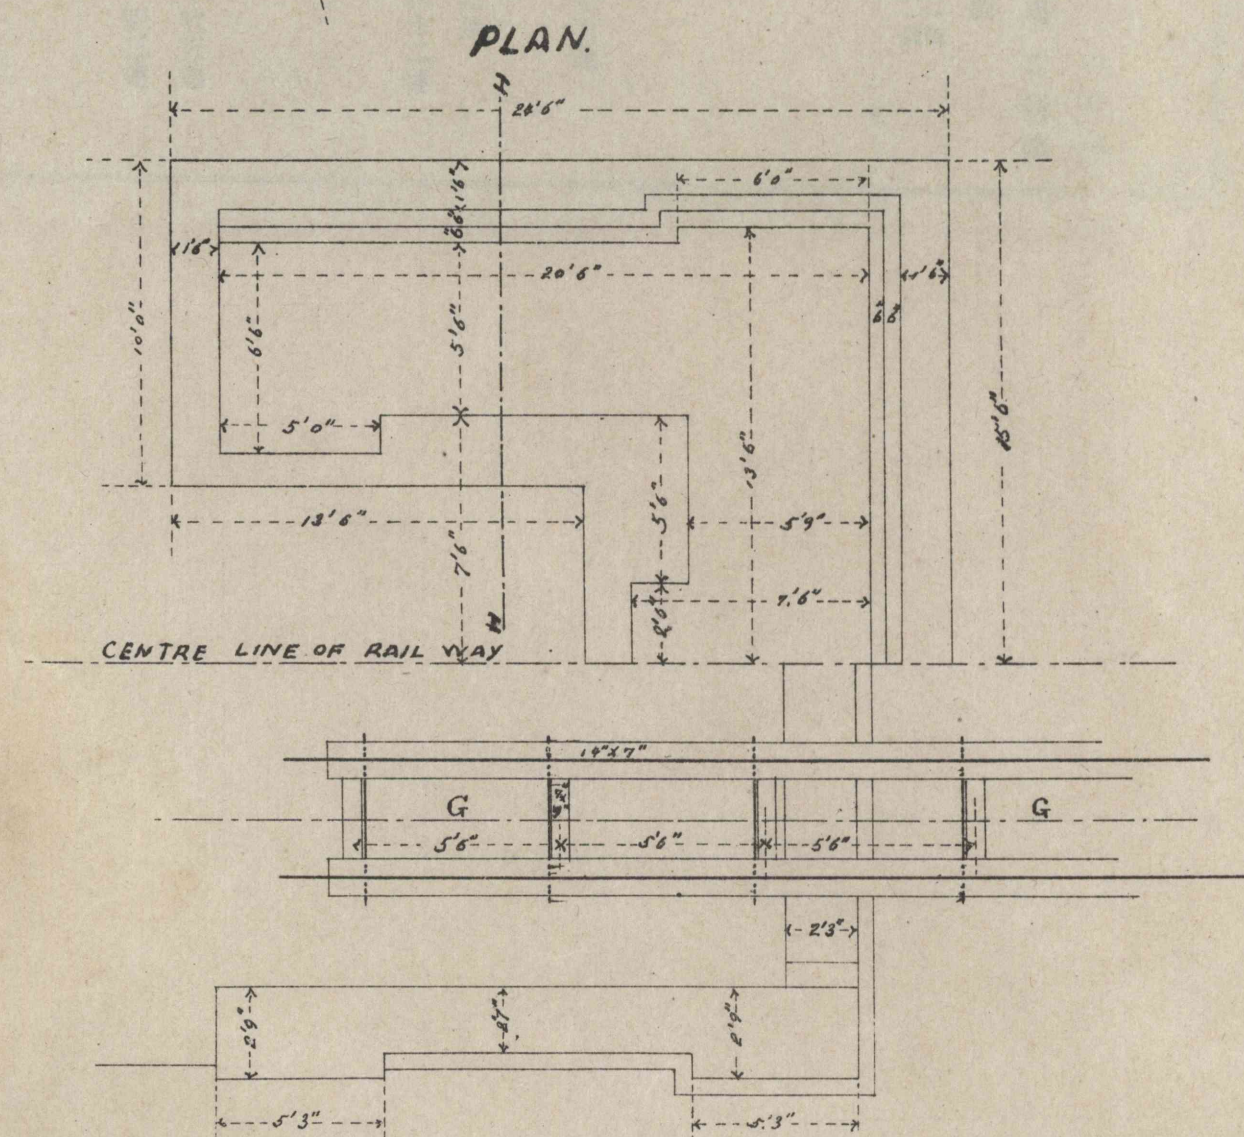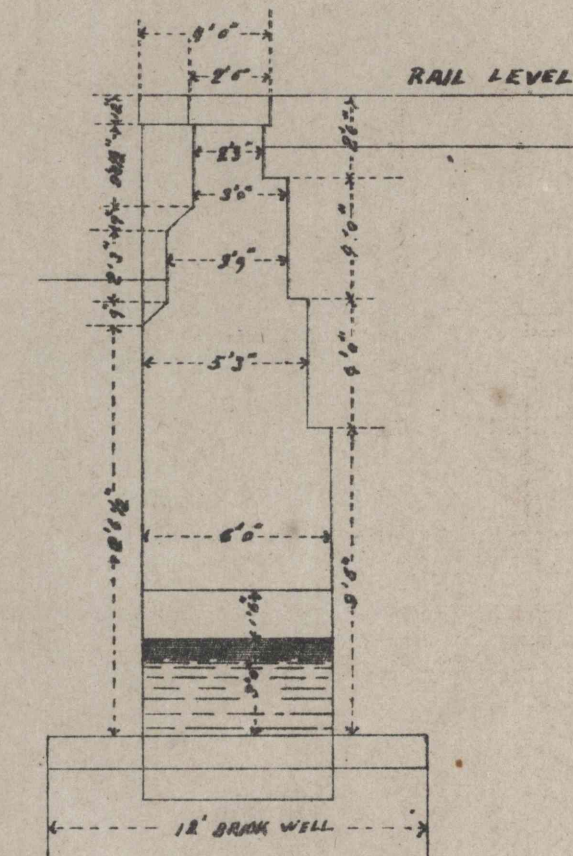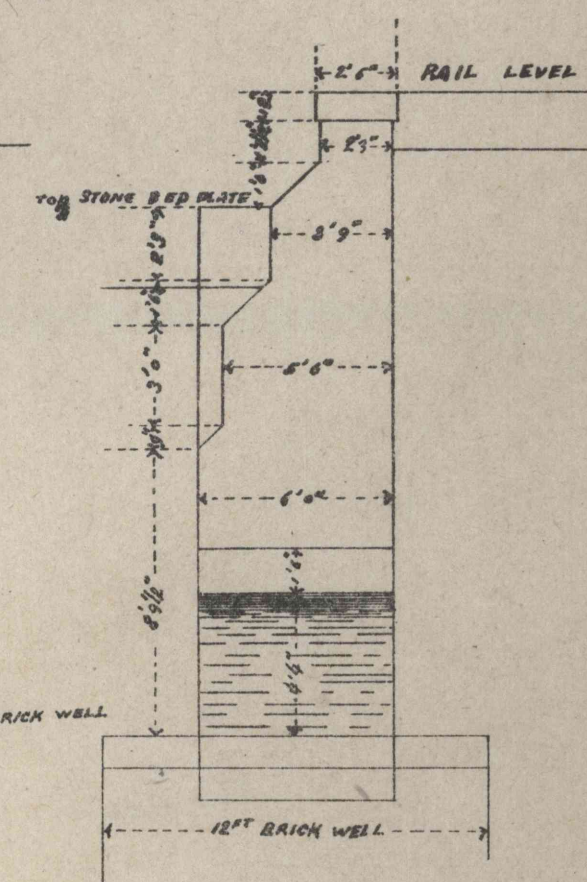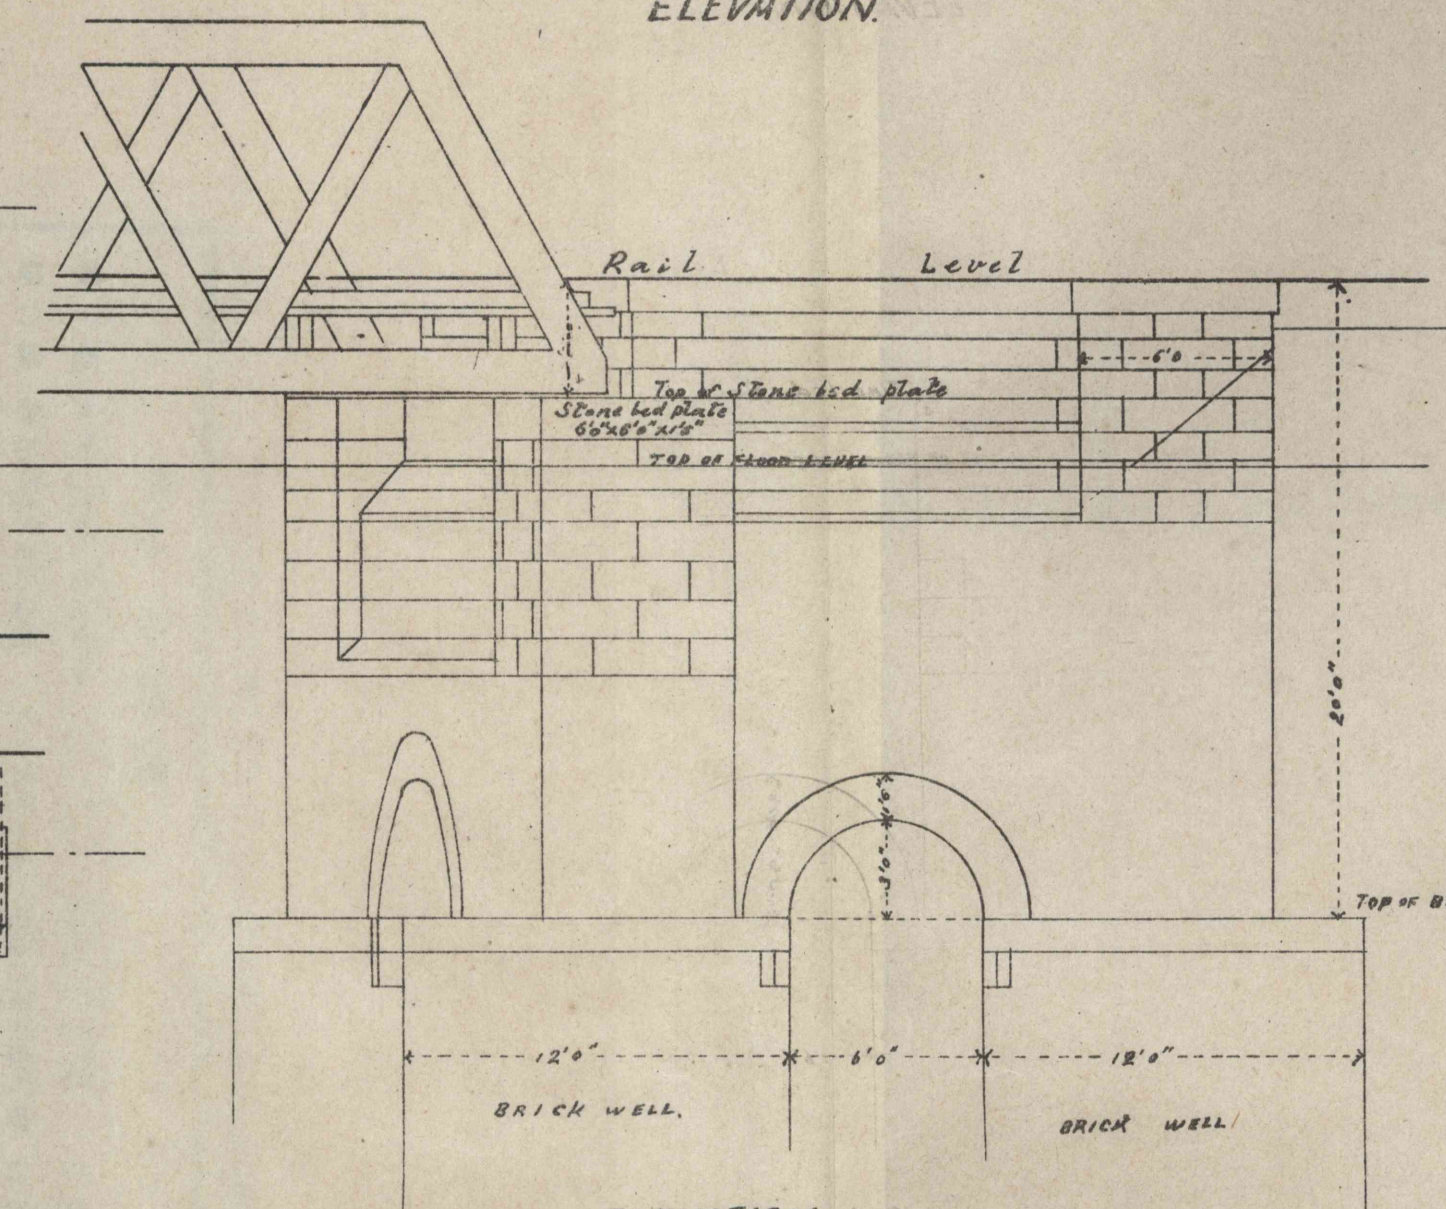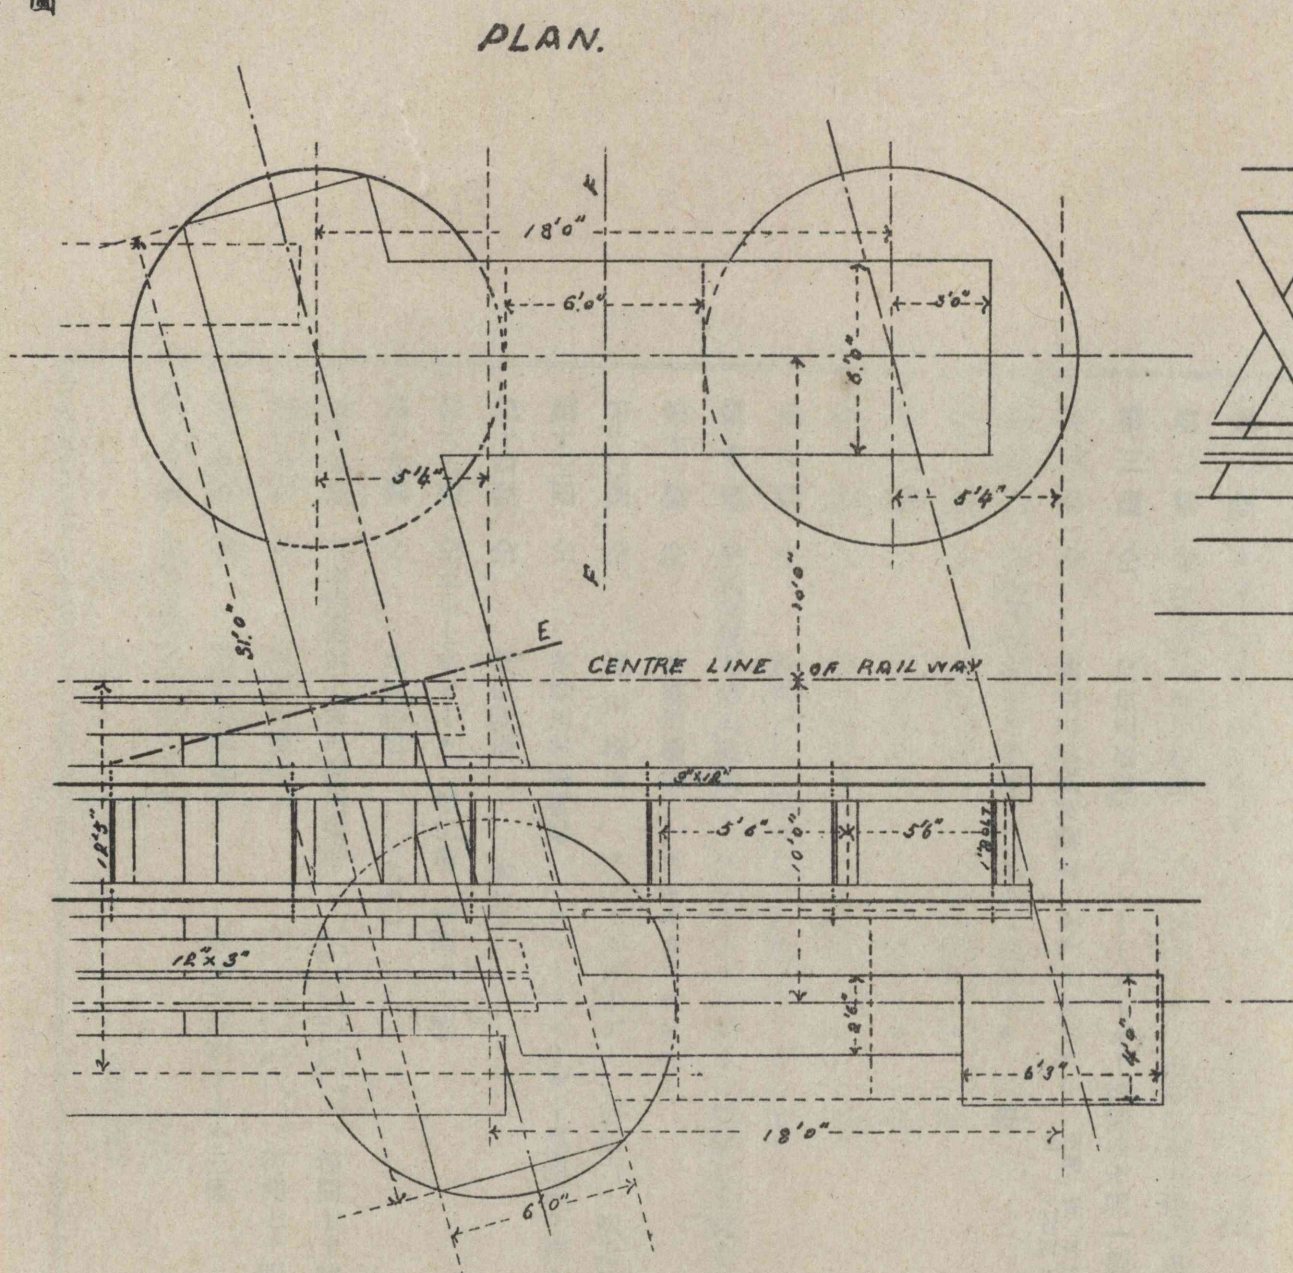

Scale $\frac{1}{8}$ inch to a foot

R. Uchida