


USUI RAILWAY No 2 BRIDGE


CROSS SECTION.

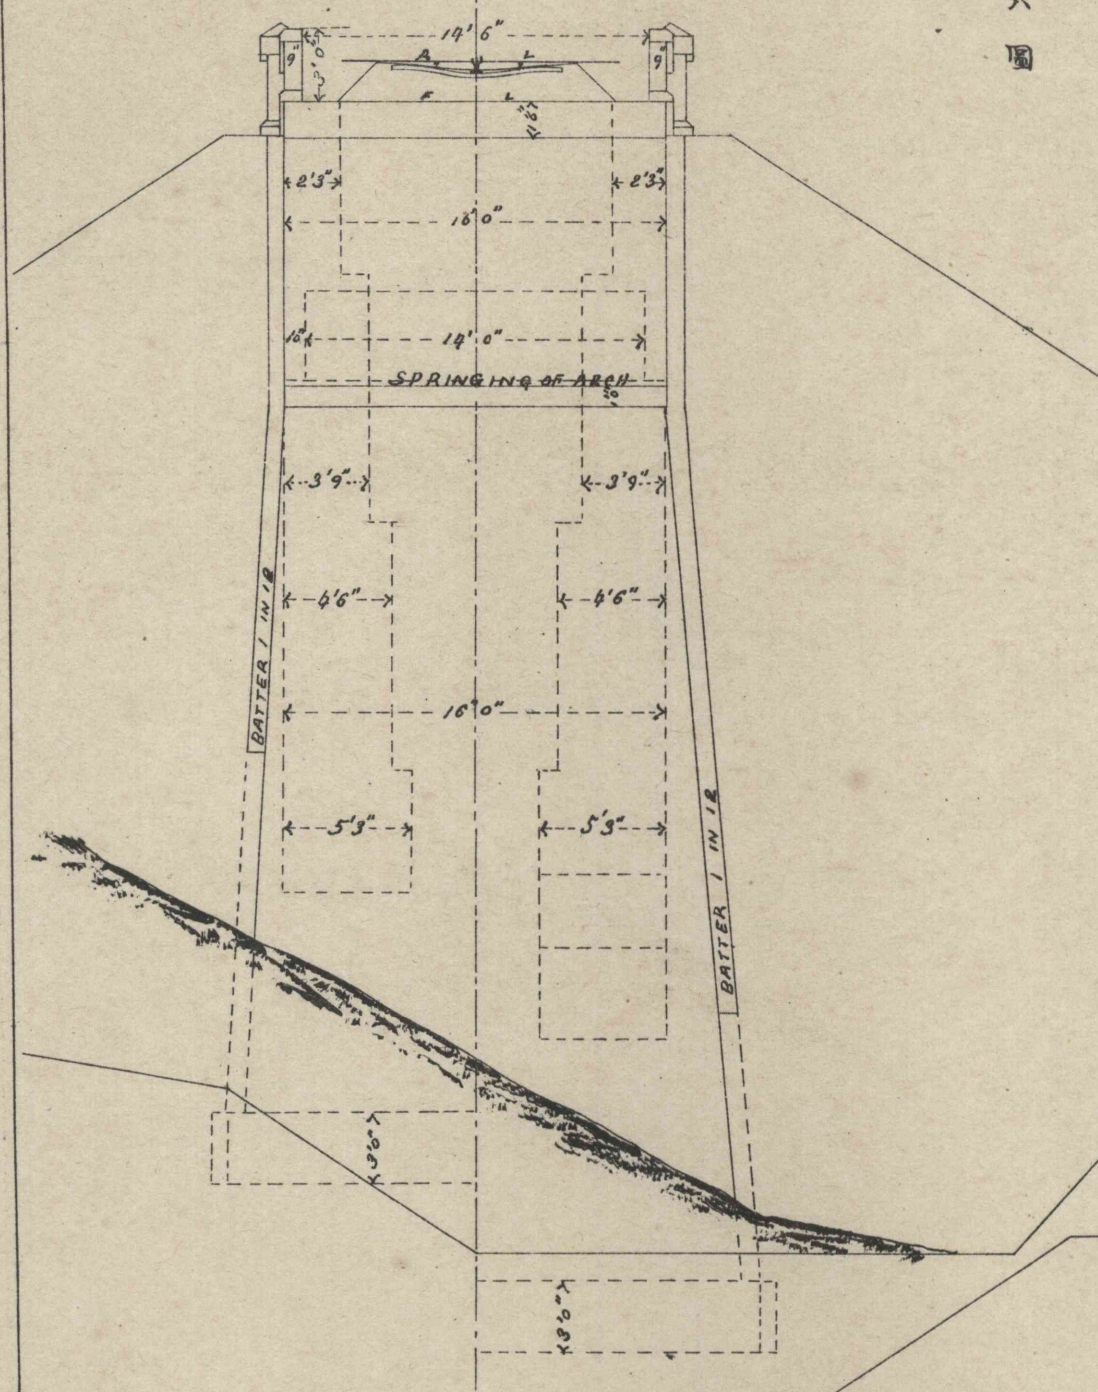


第六圖

ELEVATION.


LONGITUDINAL SECTION.

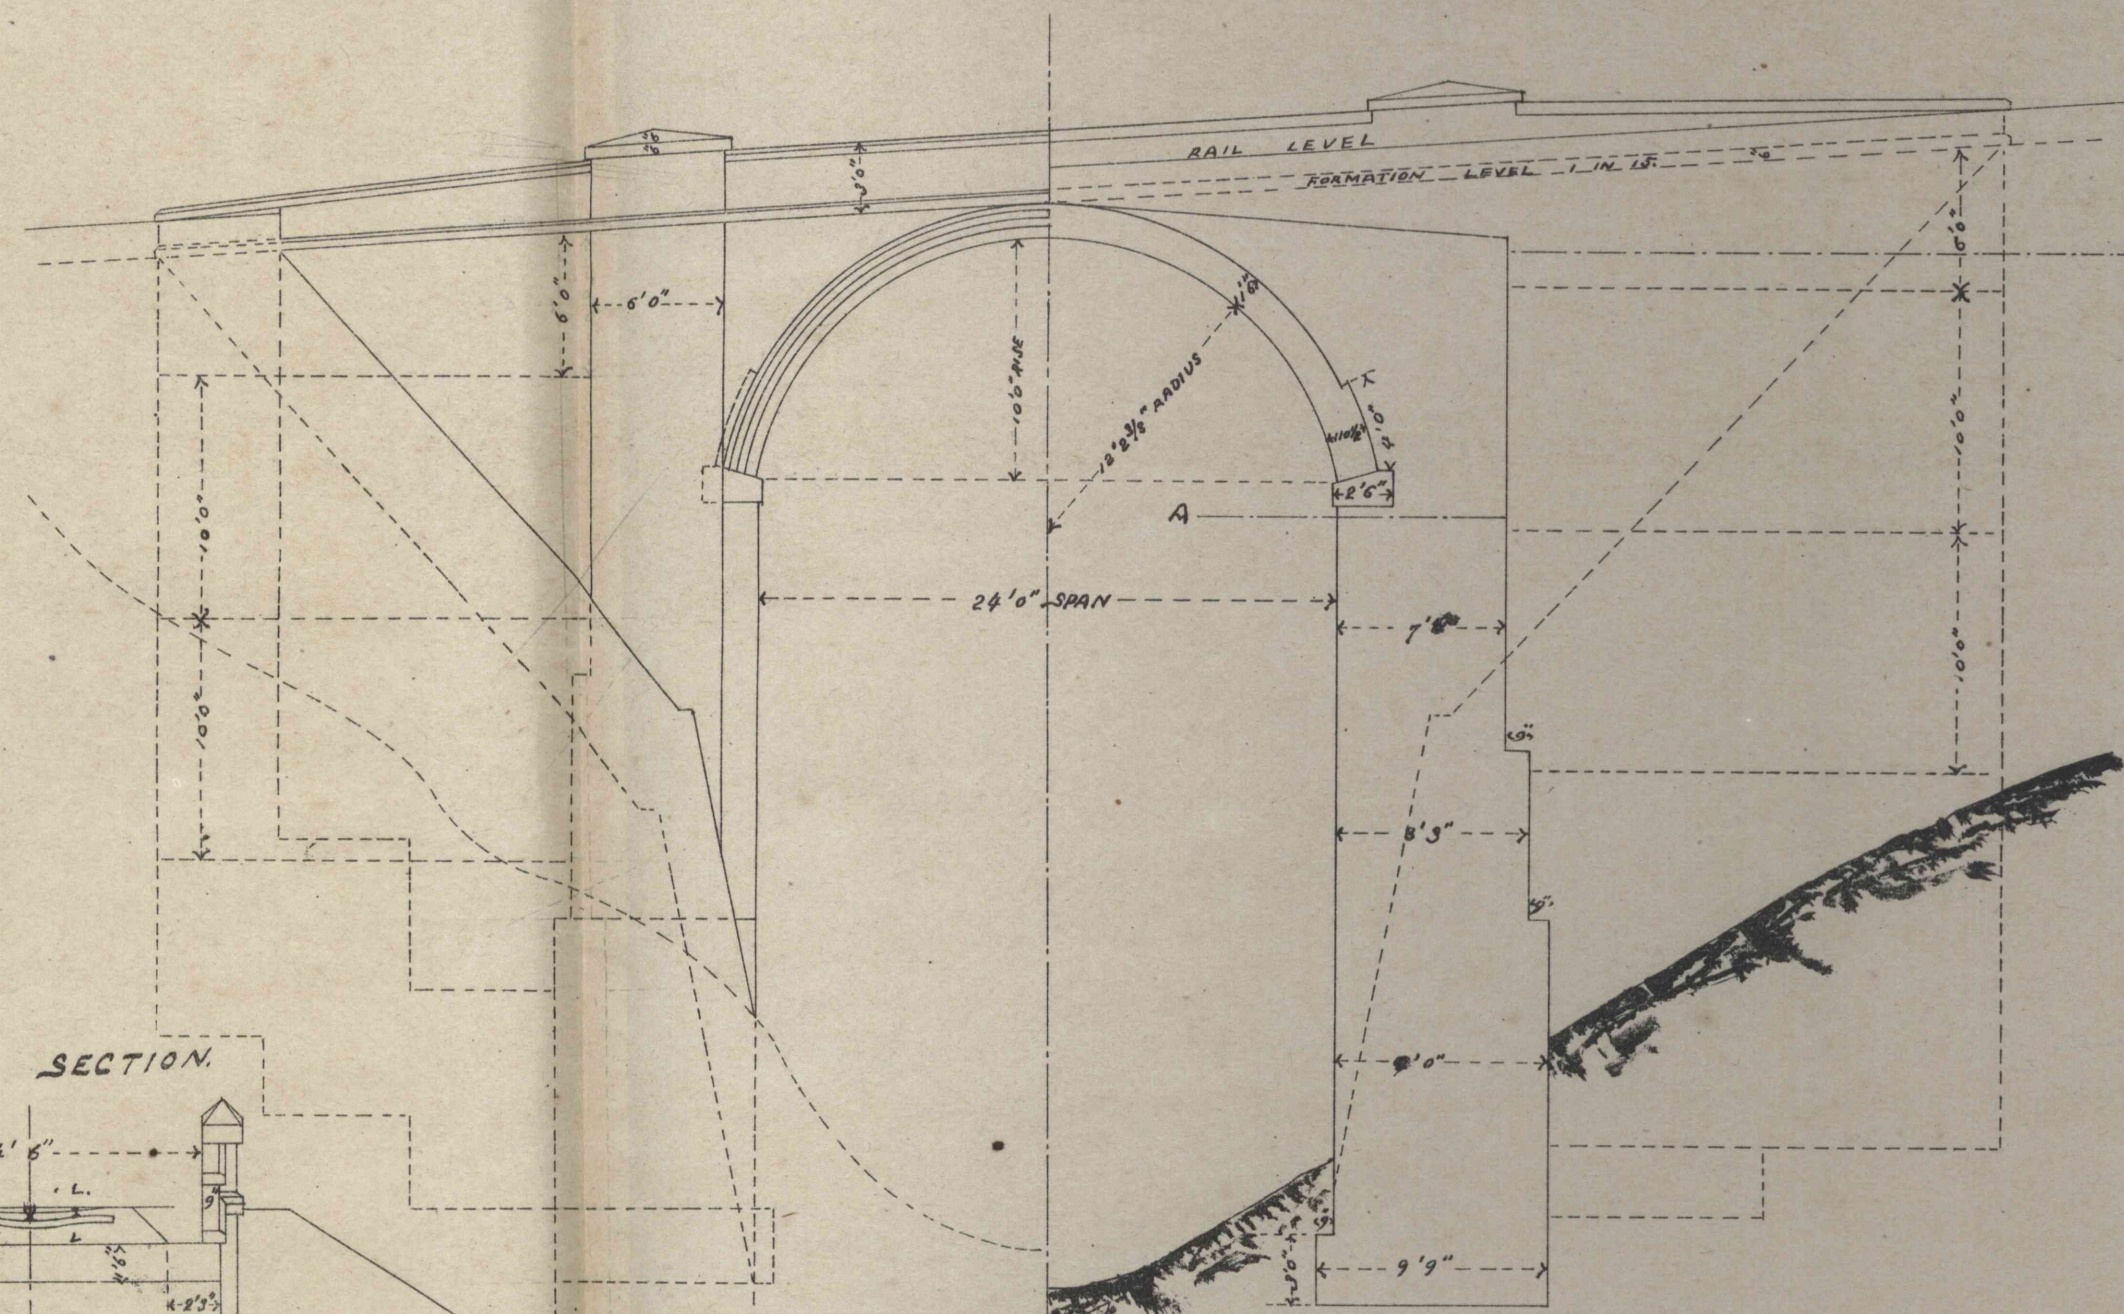


CROSS SECTION.

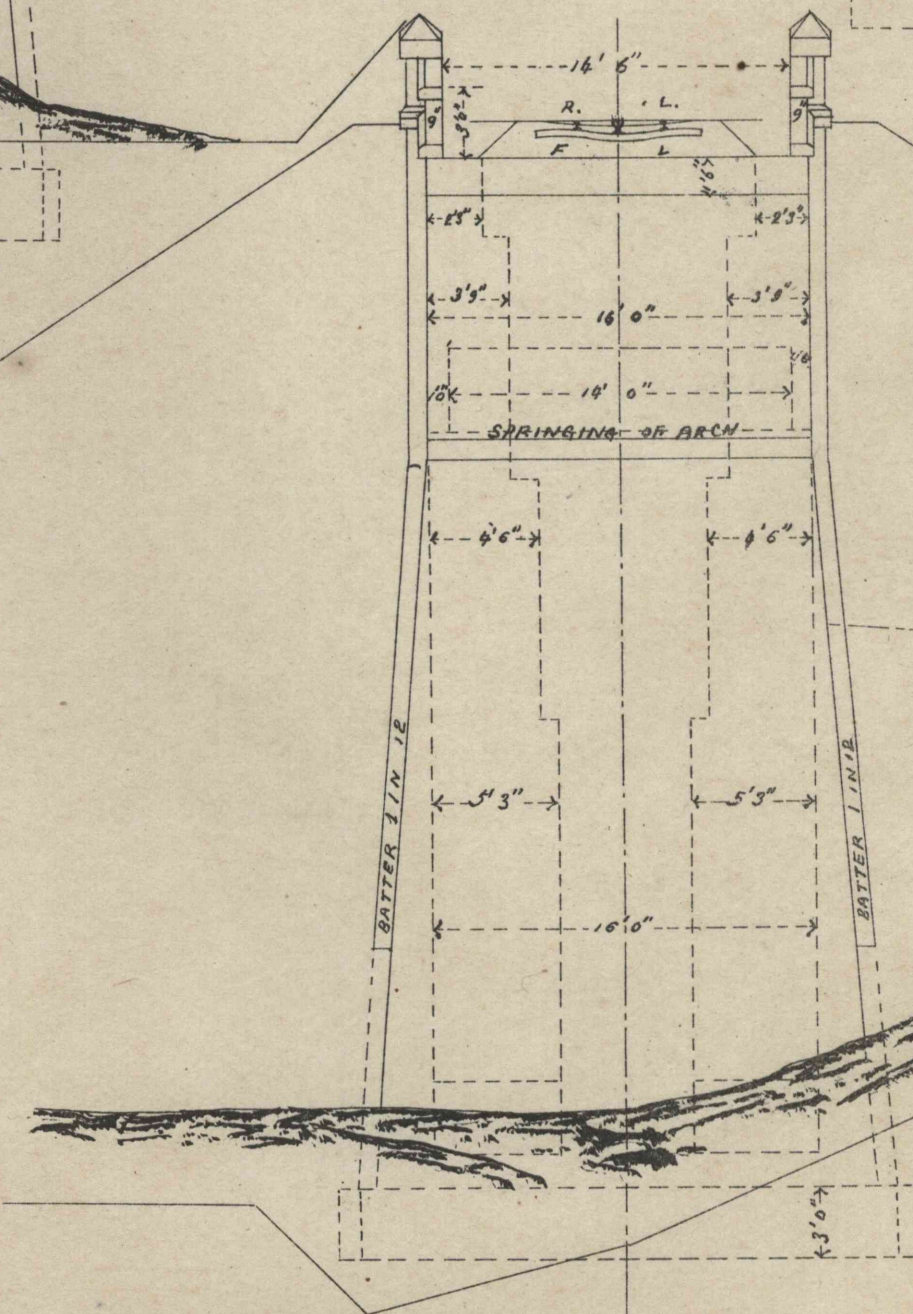

PLAN.

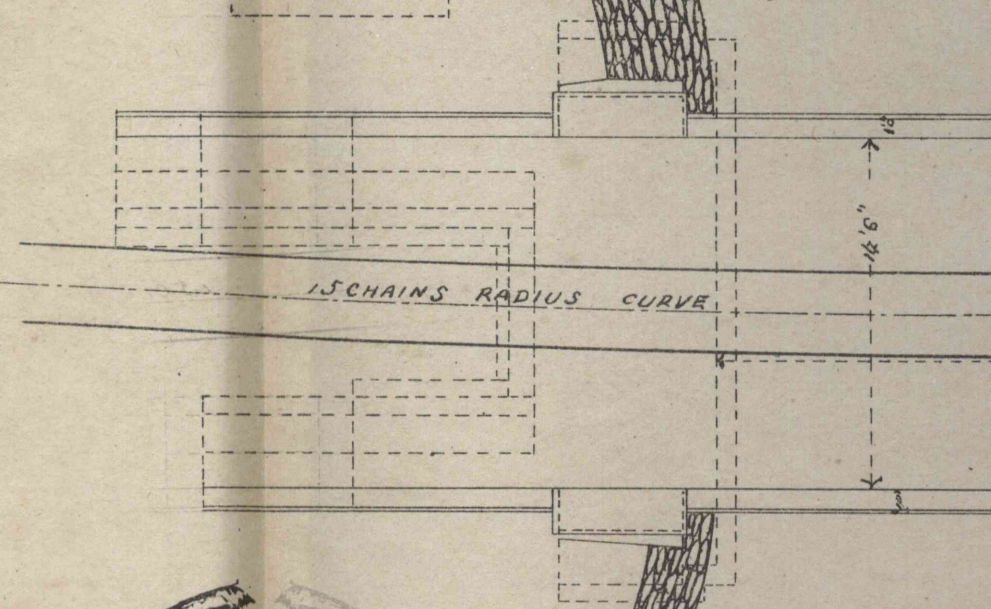

PLAN.
A.....B.

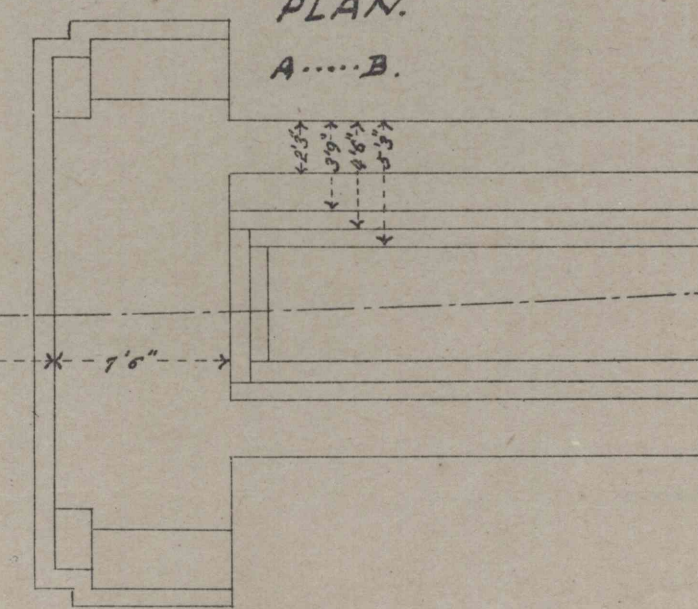

Scale 1/8 in to a foot.

R. Uchida.