





NIPPON RAILWAY AMABUCHIGAWA - BRIDGE.

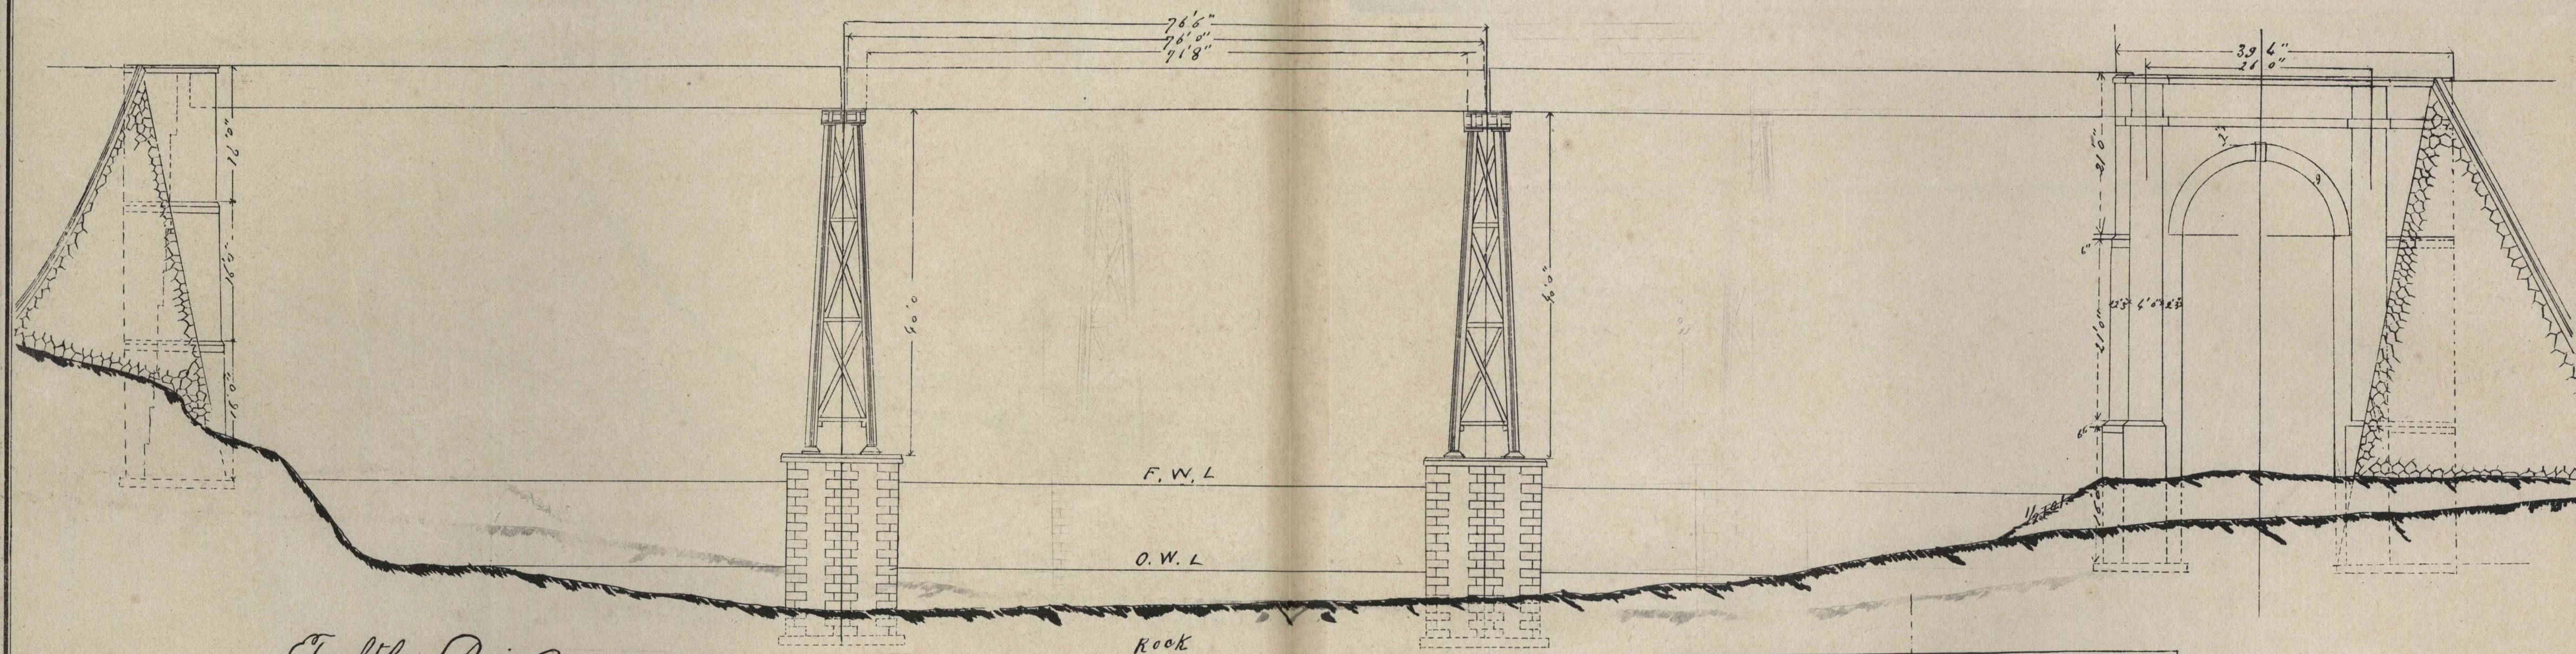


Truss Pier?

Scale 1" to 12 ft

Abutment?

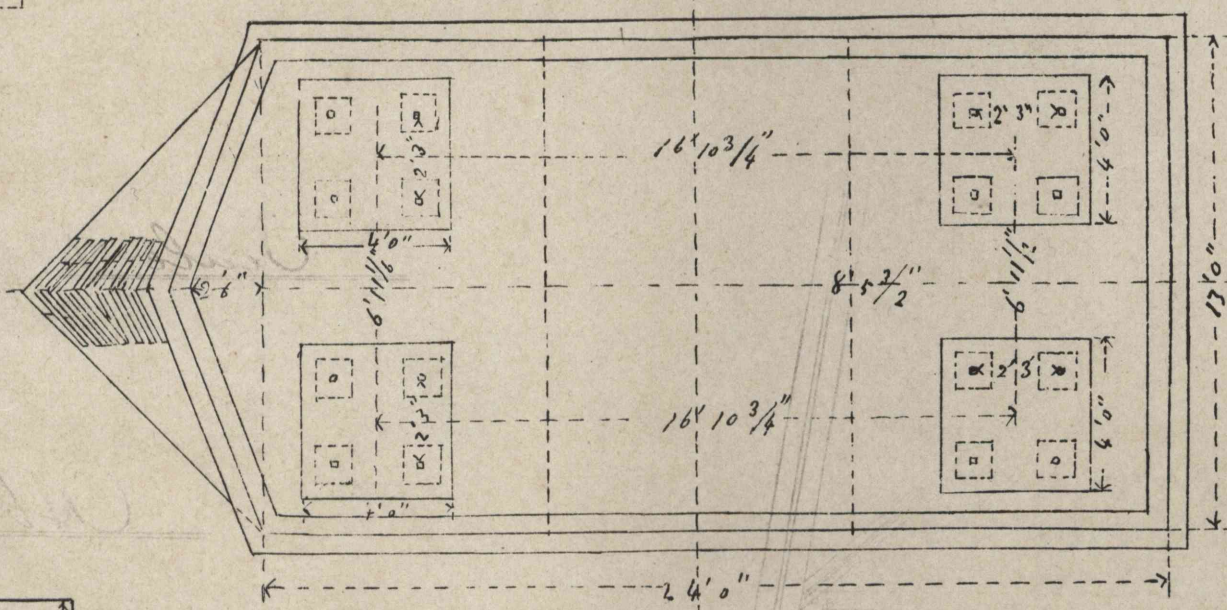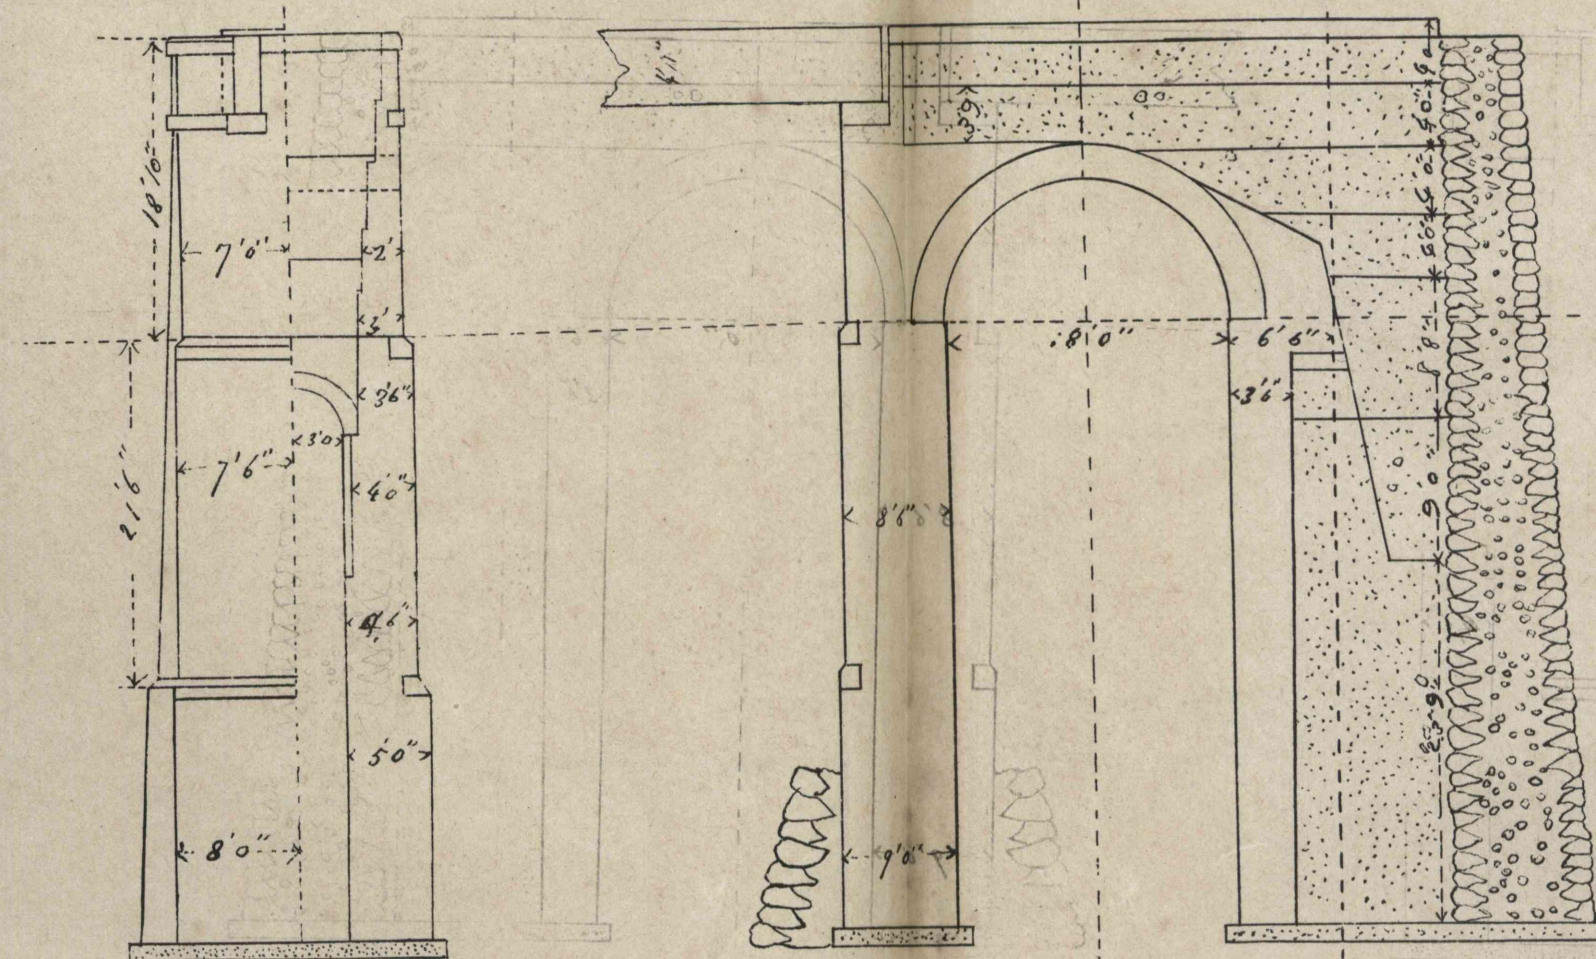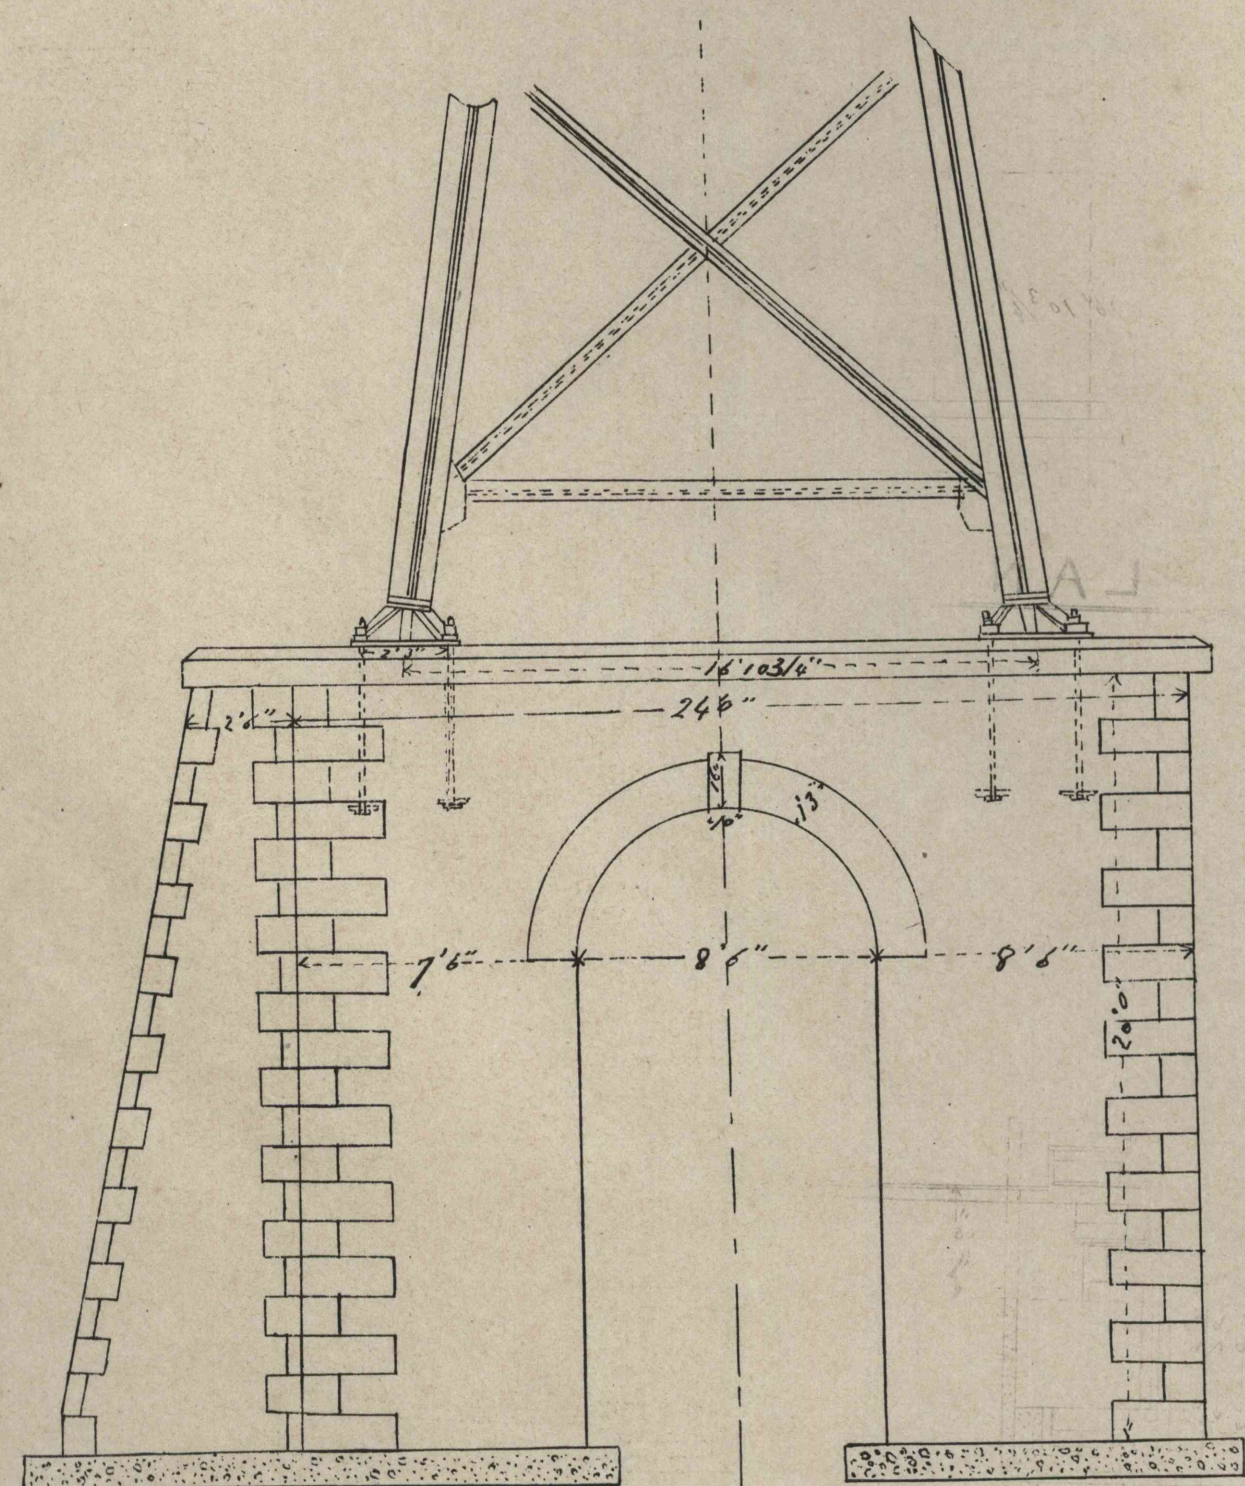

PLAN

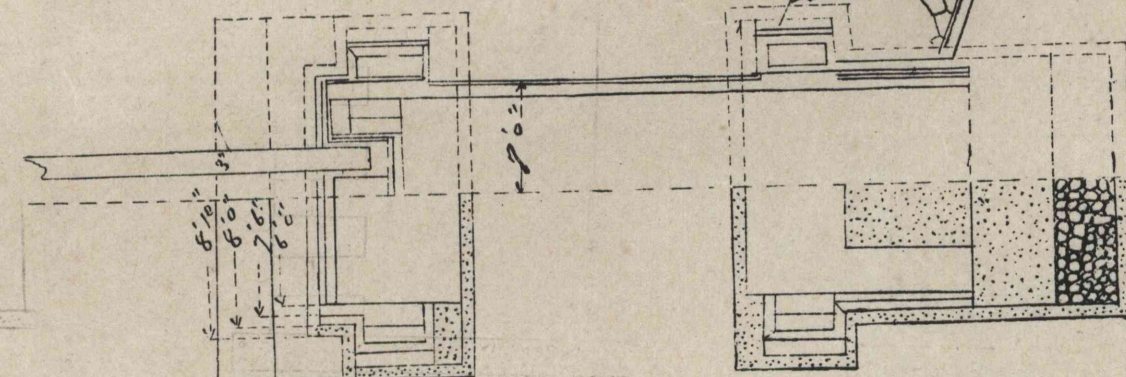

R. Uchida